



SHRUB / GROUNDCOVER PLANTING
NOT TO SCALE

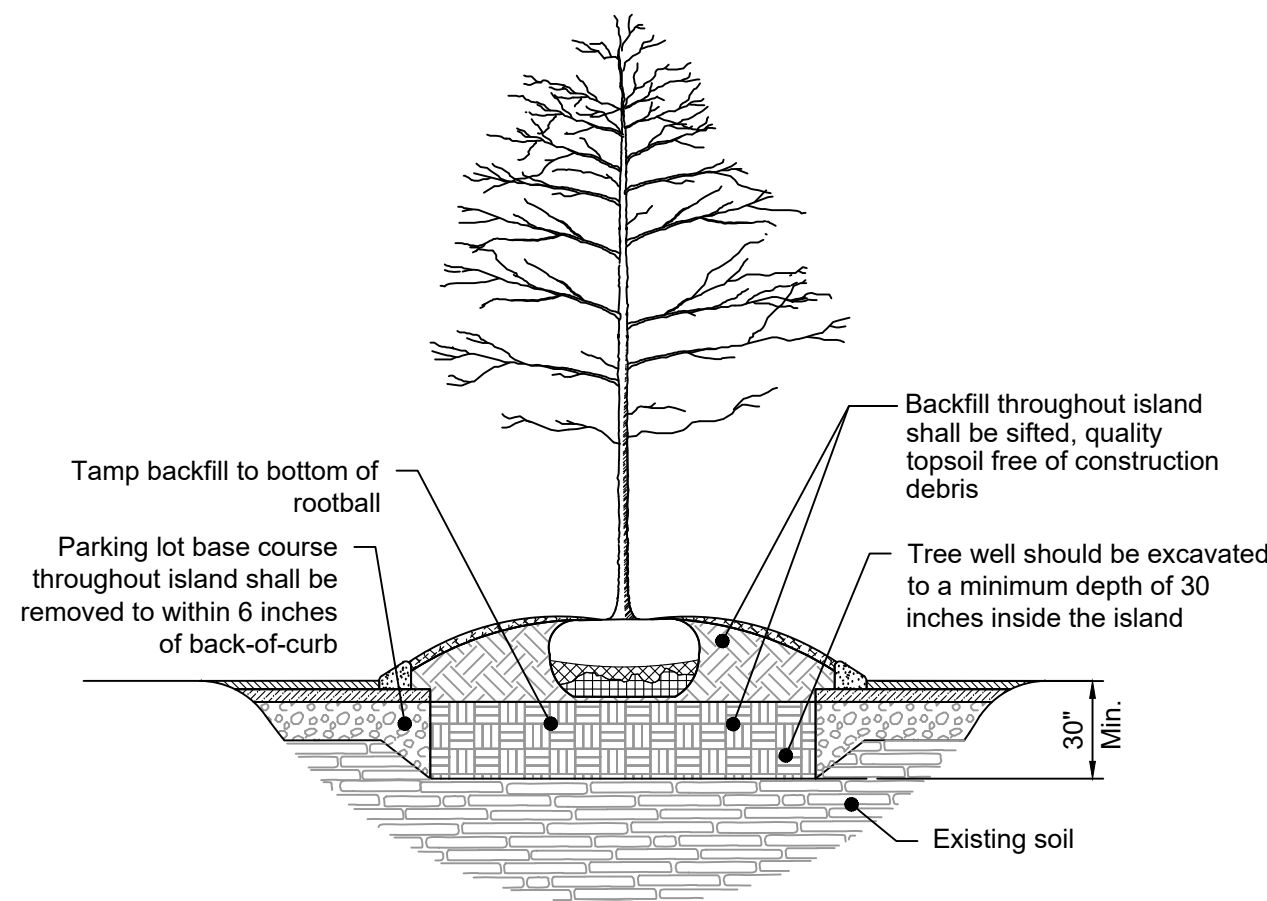


LANDSCAPE ISLAND
OR MEDIAN DETAIL
NOT TO SCALE

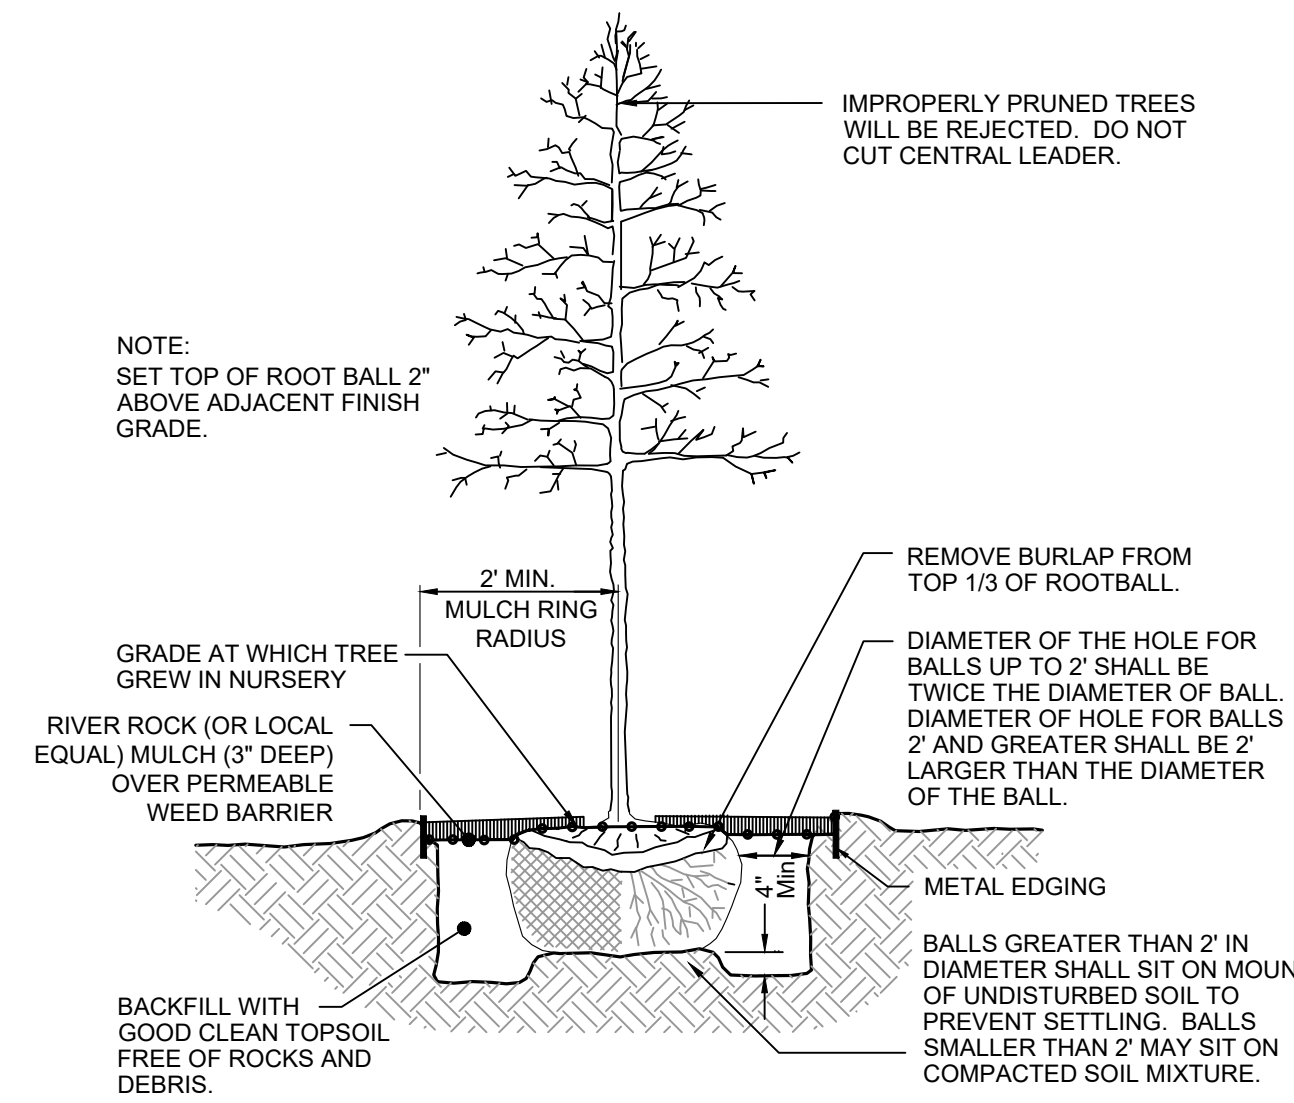


DECIDUOUS TREE PLANTING
NOT TO SCALE

EVERGREEN PLANT MATERIAL SHALL
BE 6" TALLER THAN UTILITY BOX

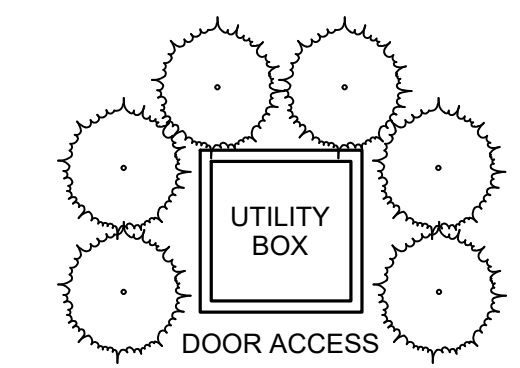

NOTE:
Utility boxes not shown on plans shall be identified in the field and screened with evergreen plants as shown above.

UTILITY SCREEN
NOT TO SCALE

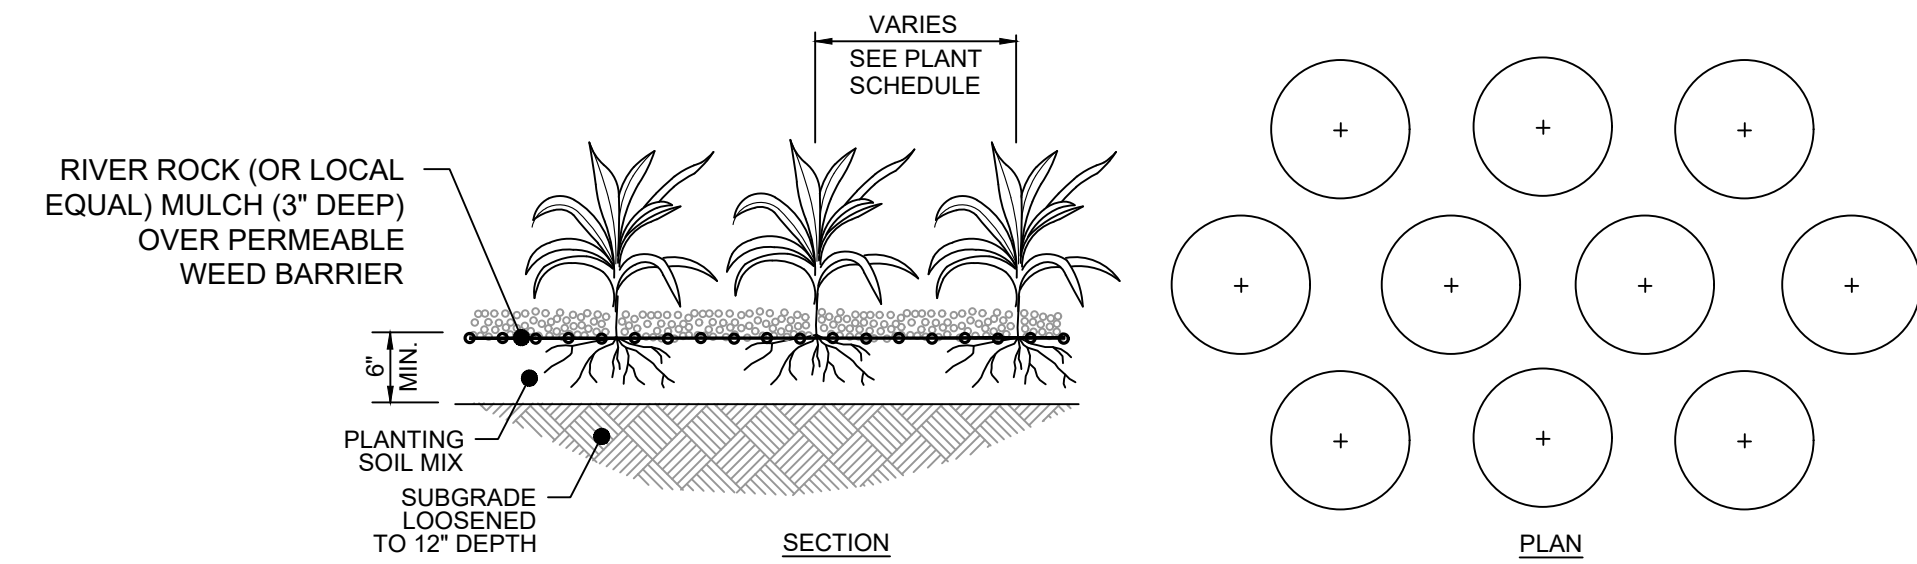

GROUND COVER / PERENNIAL PLANTING
NOT TO SCALE

The standards set forth in "American Standard for Nursery Stock" represents general guideline specifications only and will constitute minimum quality requirements for plant material. All plants must meet minimum size noted at the materials schedule. Trees shall meet the Tree Characteristics outlined on this sheet.

Any utility structure, light poles, sign, or other feature may not be added to any required landscape island in such a manner that would displace the required element(s) (trees, shrubs, etc.)

ANY SUBSTITUTIONS MUST BE SUBMITTED TO THE CITY OF MURFREESBORO, FOR REVIEW AND APPROVED PRIOR TO PLANTING. CONTACT BRAD BARBEE AT (615) 893-6441



CFT NV DEVELOPMENTS, LLC
TOWN CENTER DRIVE,
SUITE 150
LAS VEGAS, NV 89144
Telephone: 626.799.9898
Facsimile: 626.372.8288

All ideas, designs, arrangement and plans indicated or represented by this drawing are the property of Panda Express Inc. and were created for use on this specific project. None of these ideas, designs, arrangements or plans may be used by or disclosed to any person, firm, or corporation without the written permission of Panda Express Inc.


REVISIONS:

ISSUE DATE:

CITY COMMENTS	04-07-21
BID SET	06-08-21

DRAWN BY:

CFT PROJECT #: CT1366
CFT STORE #: CT1366
ARCH PROJECT #: 20045.003

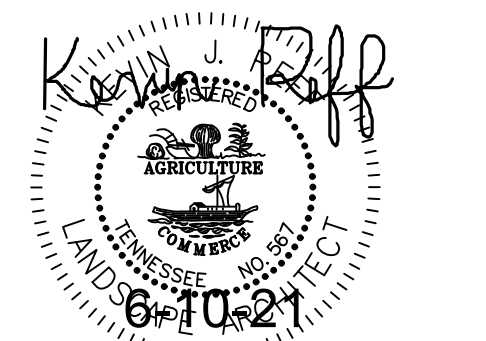

Civil Engineering Services
Engineering, Land Planning,
and Environmental
7705 Spicer Farm Lane
Fairview, Tennessee
37062
Phone: (615) 533-0401
e-mail: ray@civilengineeringservices.net

CFT RETAIL BUILDING

2901 S. CHURCH ST
MURFREESBORO, TN 37172

LANDSCAPE PLAN

L01.1



Kevin Reff, RLA
KITA Sustainable Designs, LLC
2101 Masters Drive
Springfield, TN 37172
(615) 469 - 1222 Ofc.
(615) 594 - 7333 Cell.
kreff@kitadesign.biz