



**PANDA EXPRESS, INC.**  
1683 Walnut Grove Ave.  
Rosemead, California  
91770  
Telephone: 626.799.9898  
Facsimile: 626.372.8288

All ideas, designs, arrangement and plans indicated or represented by this drawing are the property of Panda Express Inc. and were created for use on this specific project. None of these ideas, designs, arrangements or plans may be used by or disclosed to any person, firm, or corporation without the written permission of Panda Express Inc.

REVISIONS:

[illegible]


DRAWN BY:

© 2006 The Authors

PANDA PROJECT #: S8-22-D8044

PANDA STORE #: D8044

ARCH PROJECT #: Q511070001

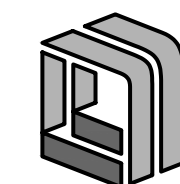

15450 S OUTER FORTY DRIVE, SUITE 300  
CHESTERFIELD, MO 63017  
636-898-8100


PANDA EXPRESS

TRUE WARM & WELCOME  
N STATE ROAD 9  
GREENFIELD, IN 46140


A-401

ARCHITECTURAL  
DETAILS


TRUE WARM & WELCOME 2300 R5

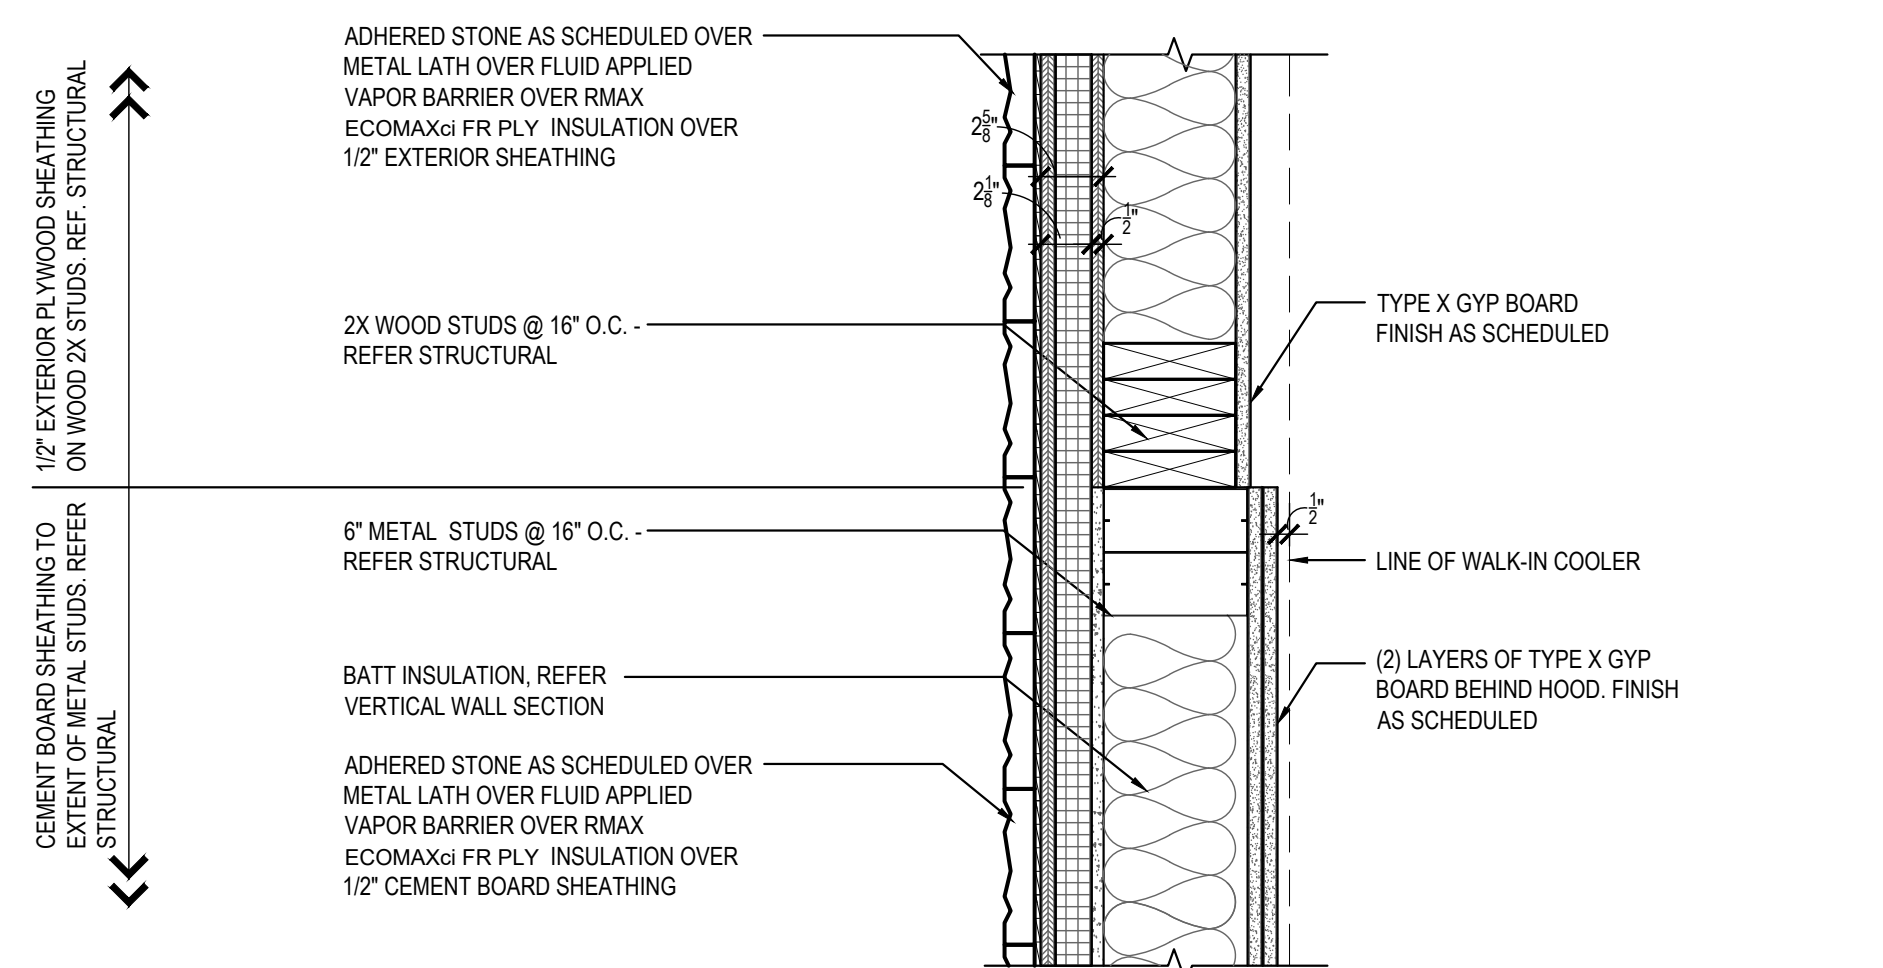


PLAN SECTION/DETAIL	09
Scale= 1 1/2" = 1'-0"	A-401

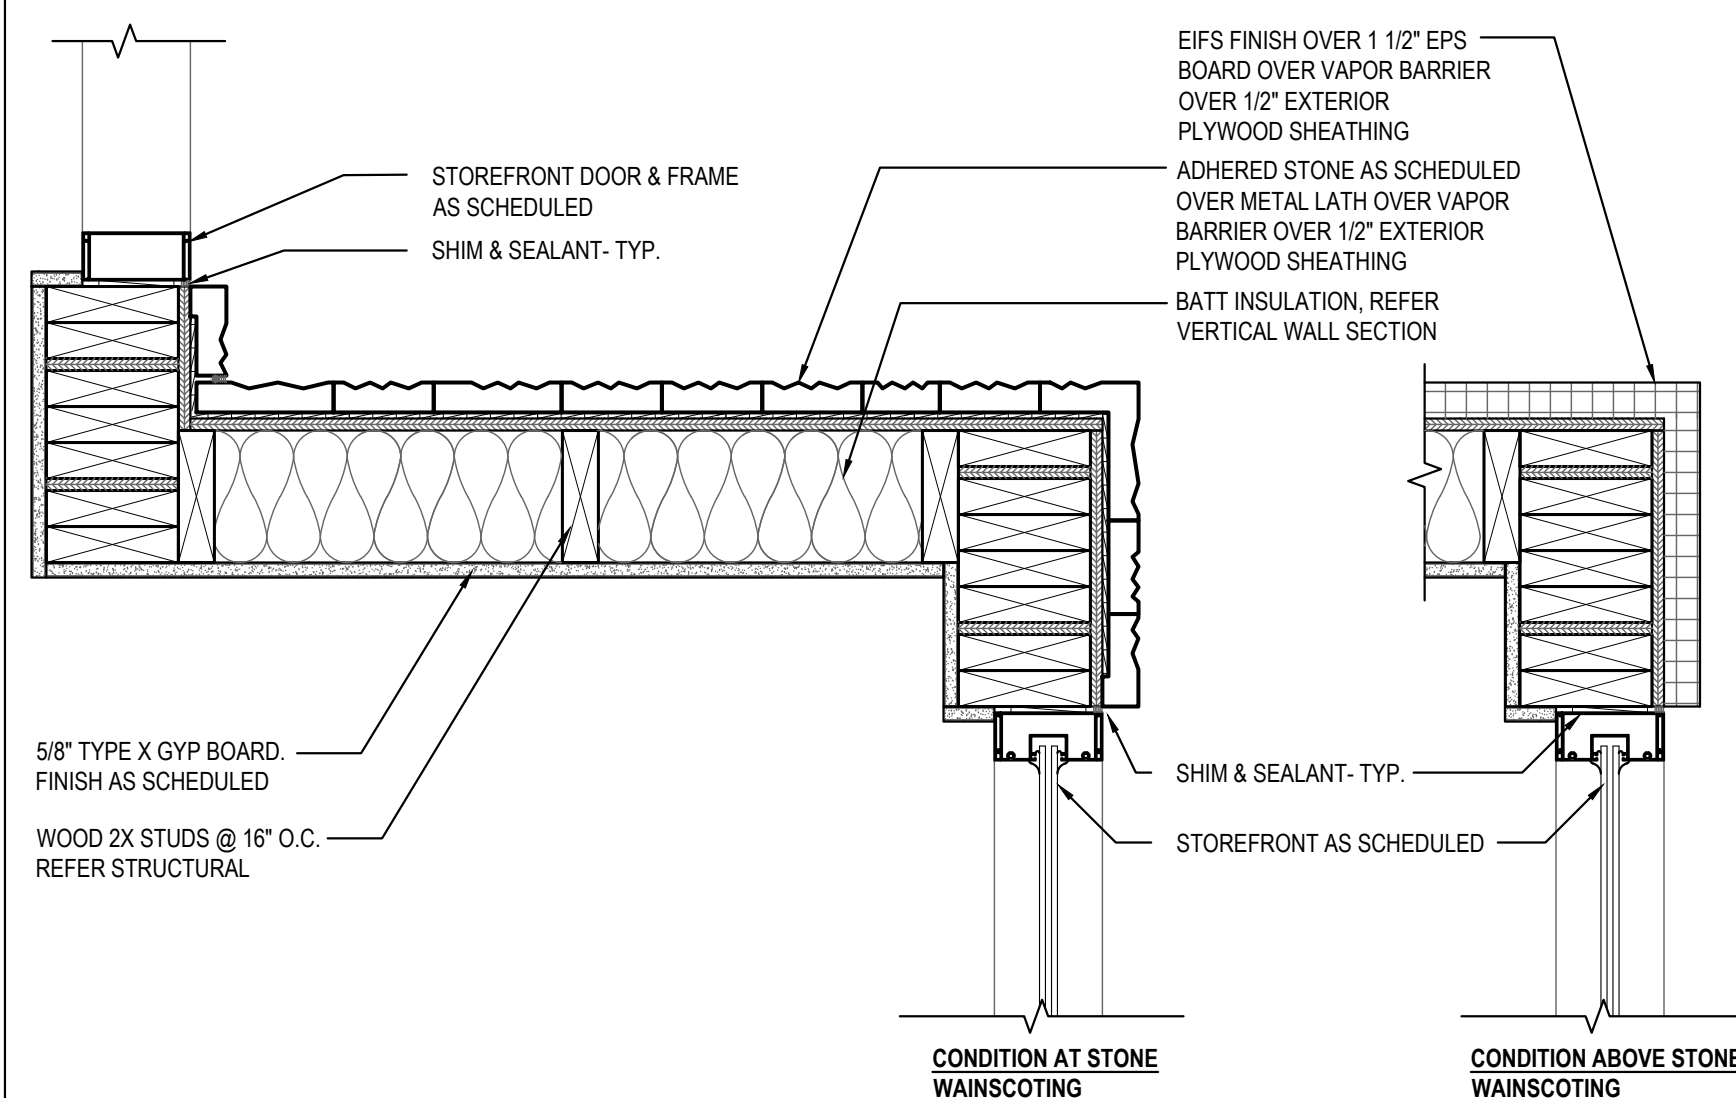


PLAN SECTION/DETAIL	06
Scale= 1 1/2" = 1'-0"	A-401

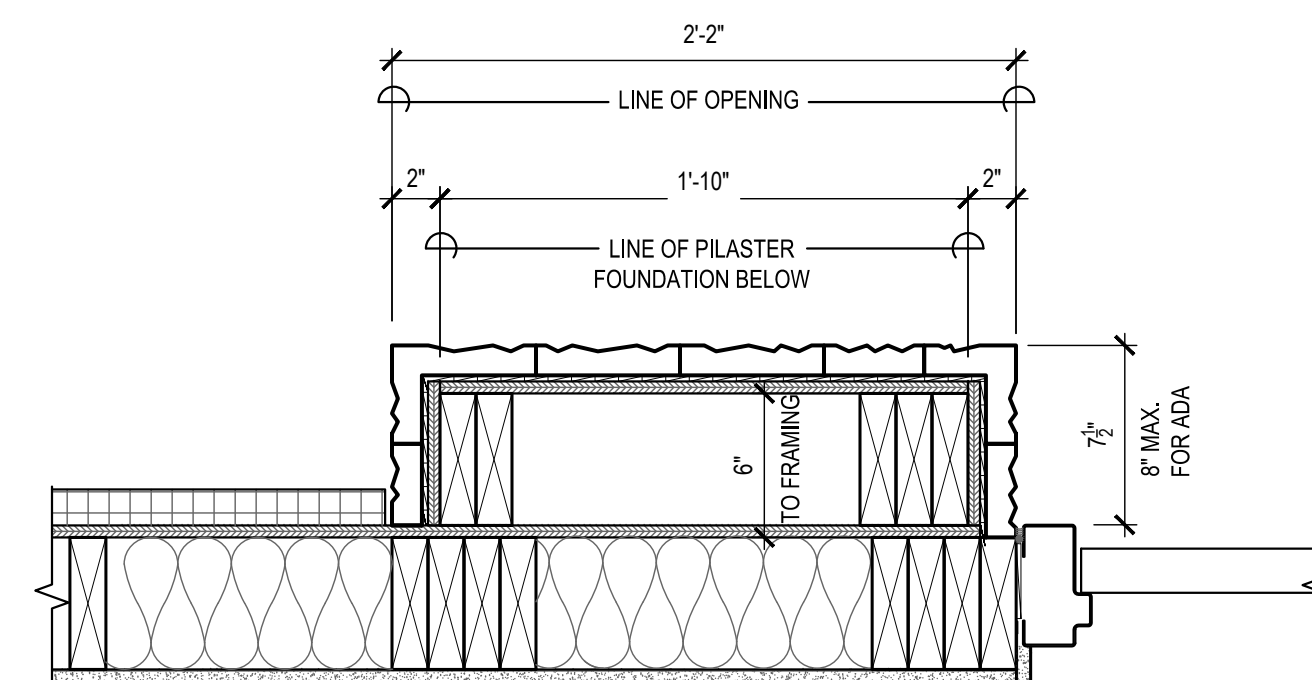


PLAN/SECTION	03
Scale= 1 1/2" = 1'-0"	A-40'

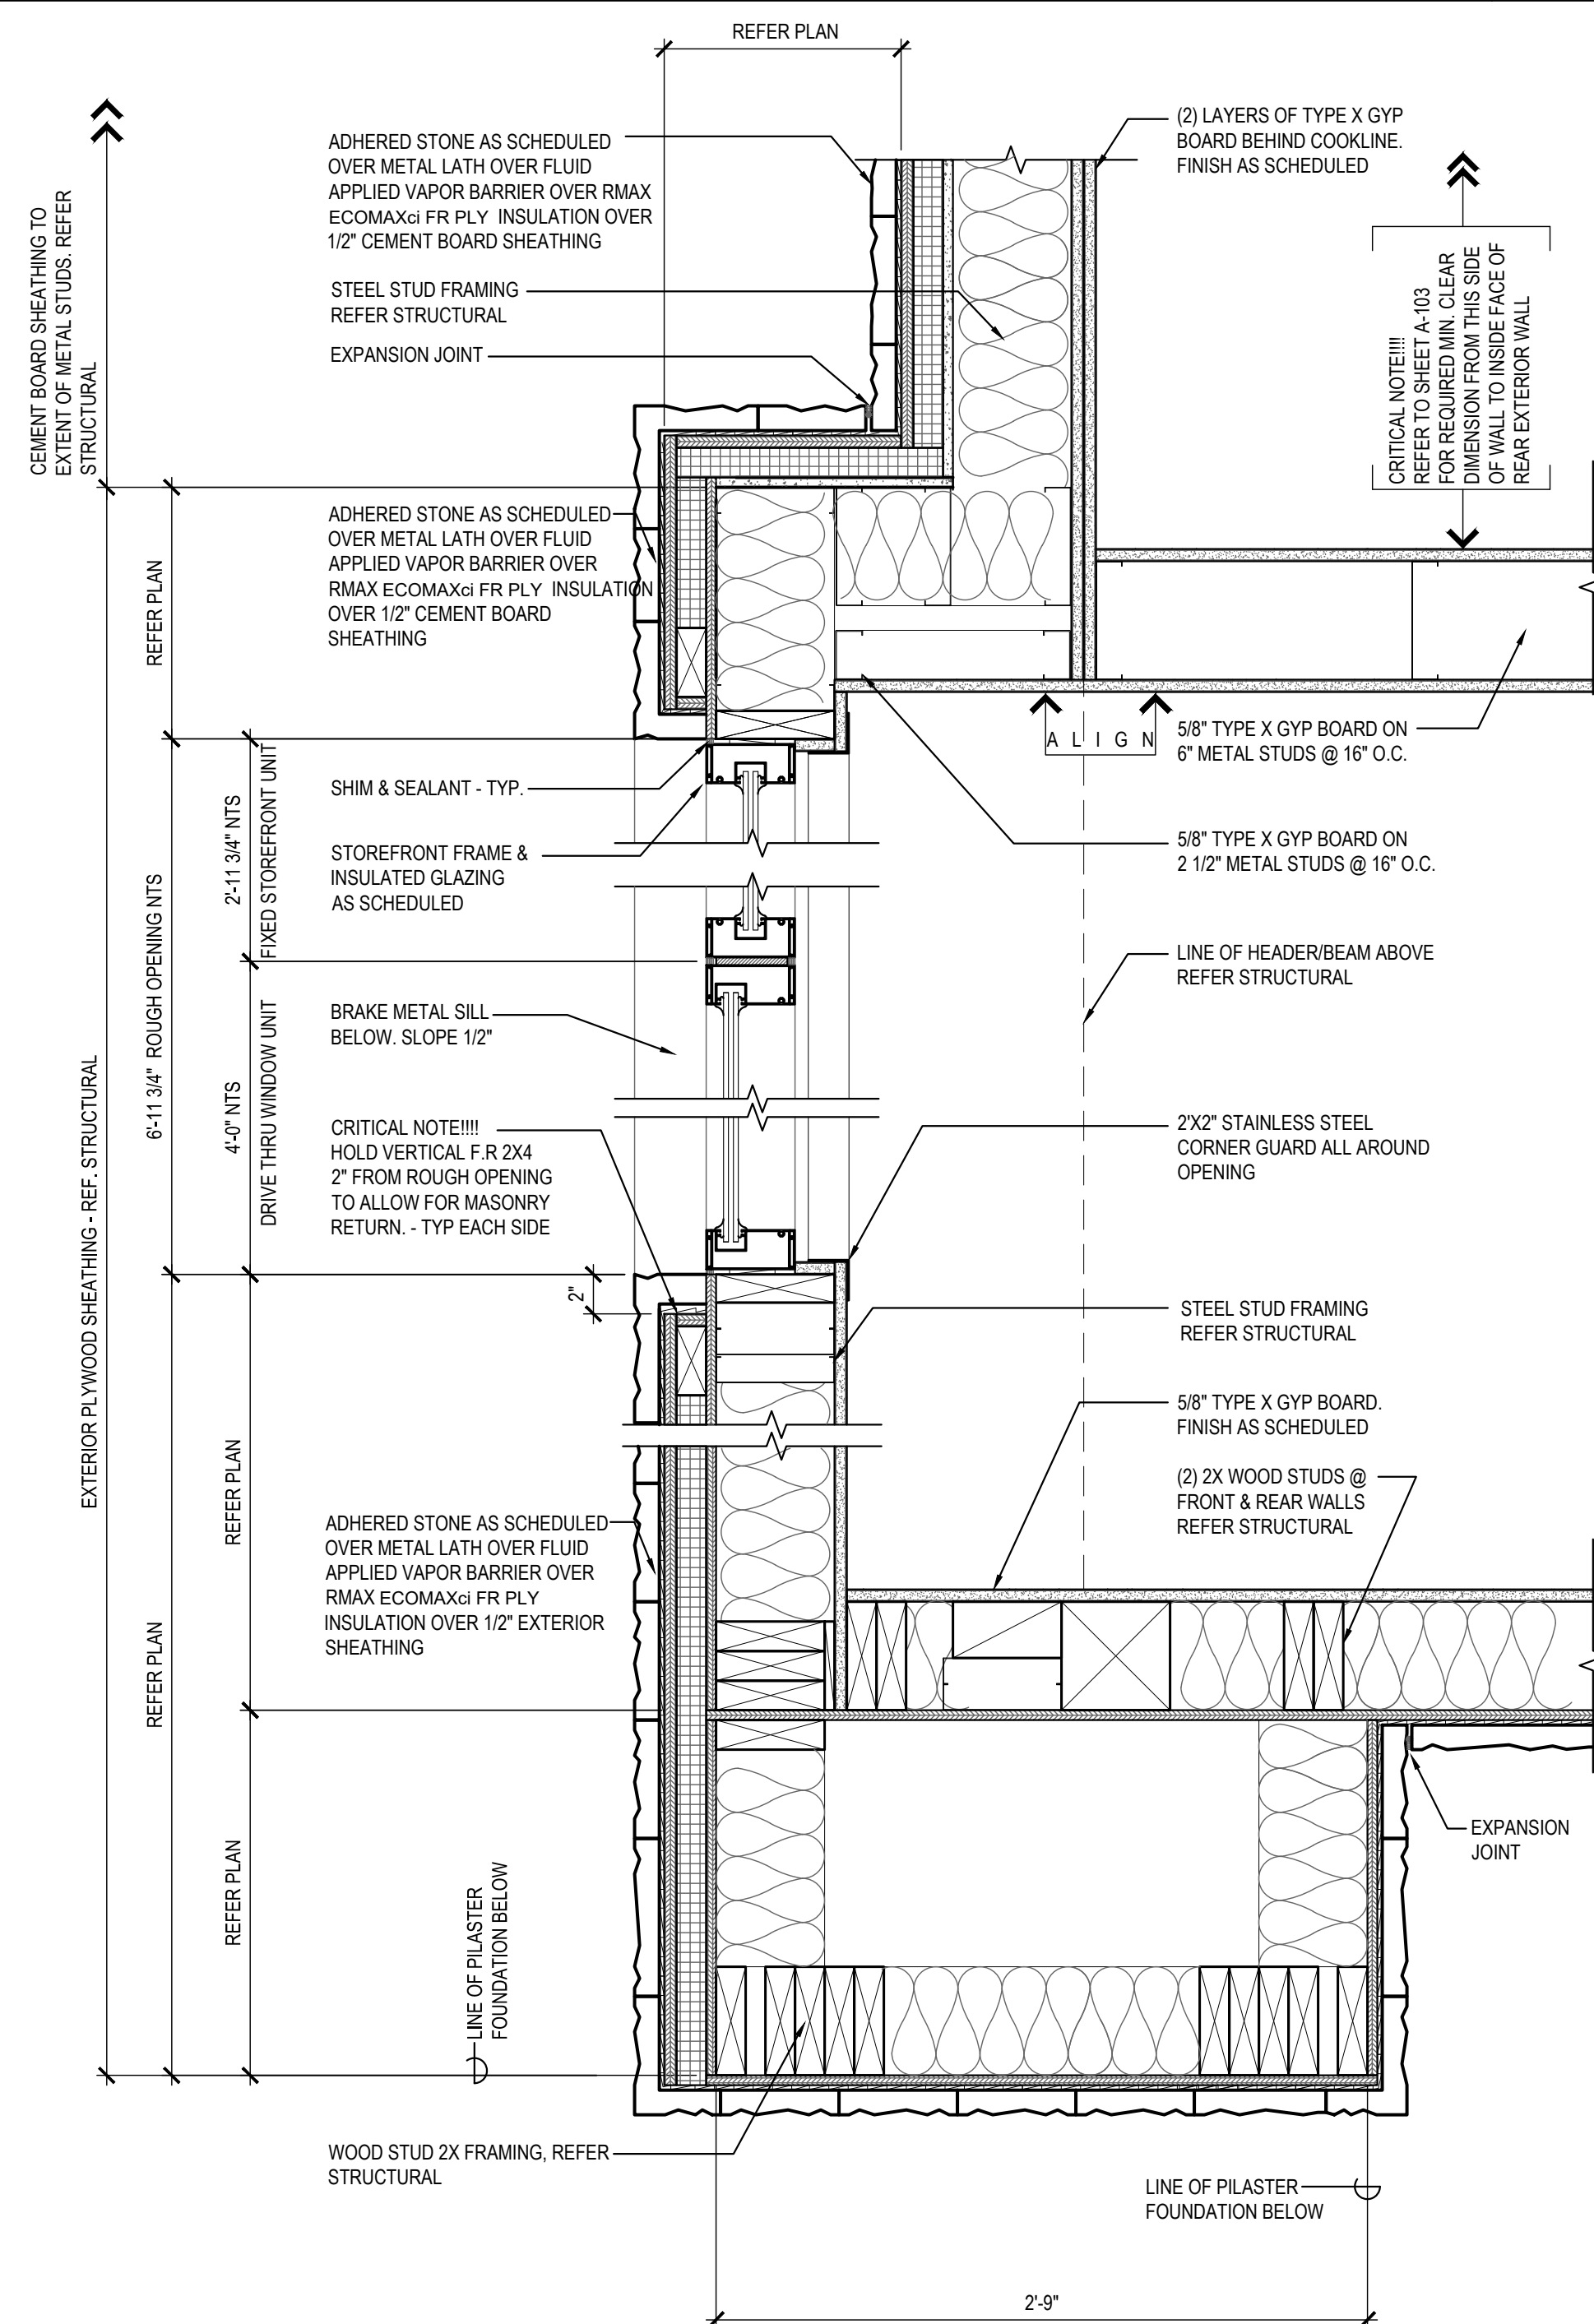


PLAN SECTION/DETAIL	08
Scale= 1 1/2" = 1'-0"	A-401

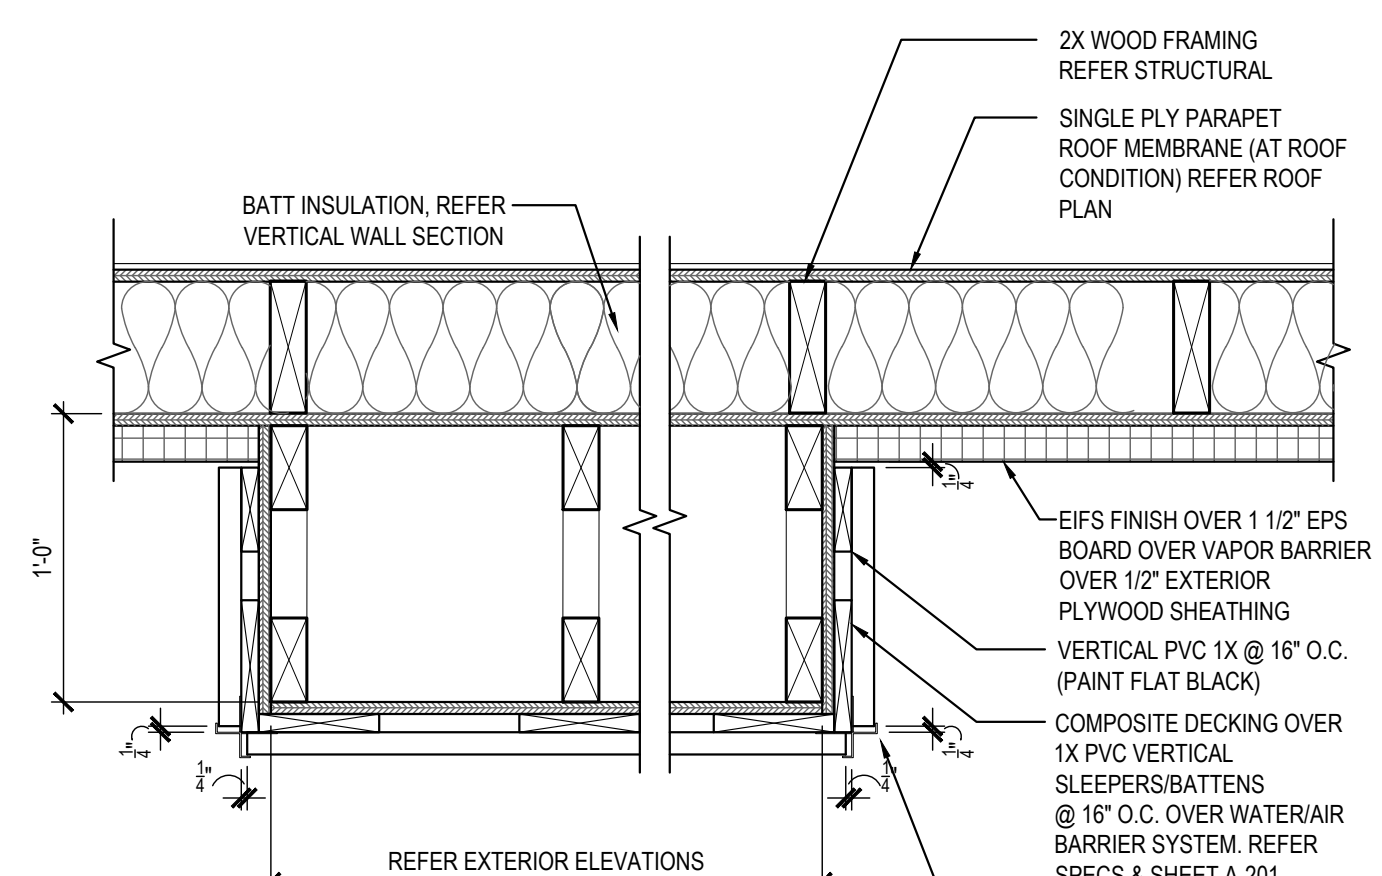


PLAN SECTION/DETAIL	05
Scale= 1 1/2" = 1'-0"	A-401

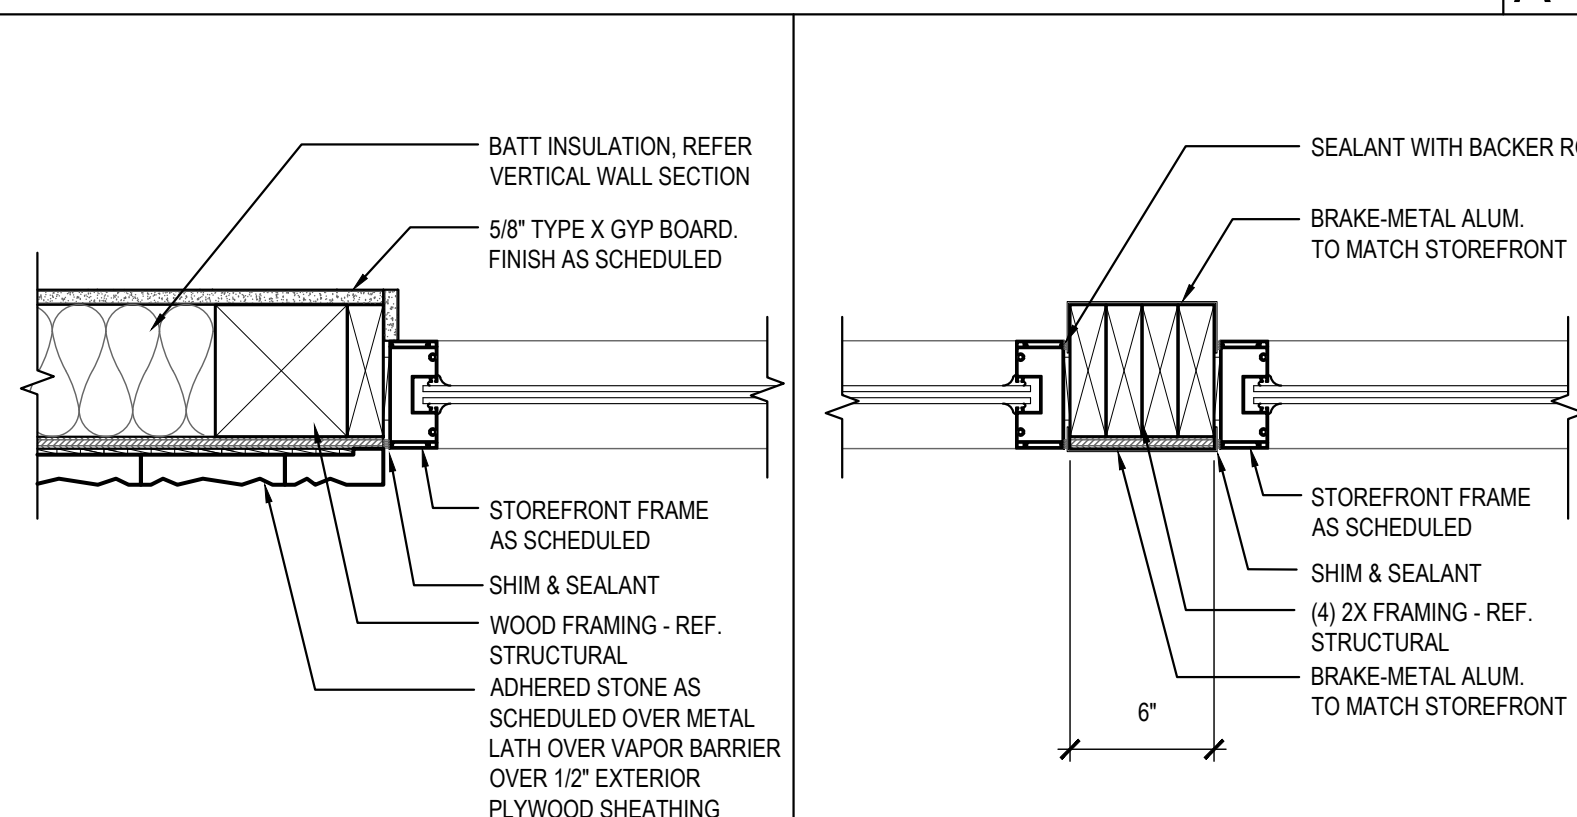

PLAN SECTION/DETAIL	07
Scale= 1 1/2" = 1'-0"	A-40'

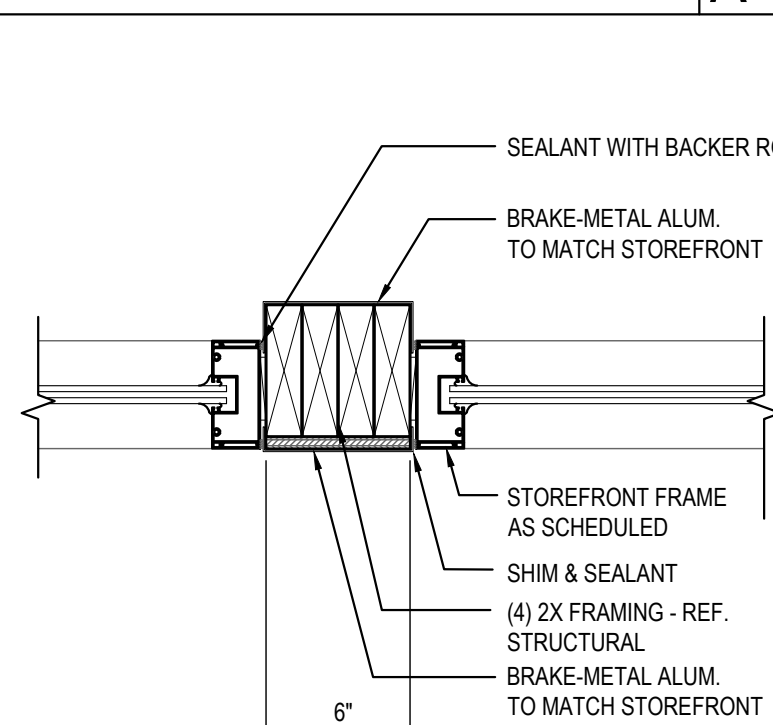

PLAN SECTION/DETAIL	04
Scale= 1 1/2" = 1'-0"	A-401

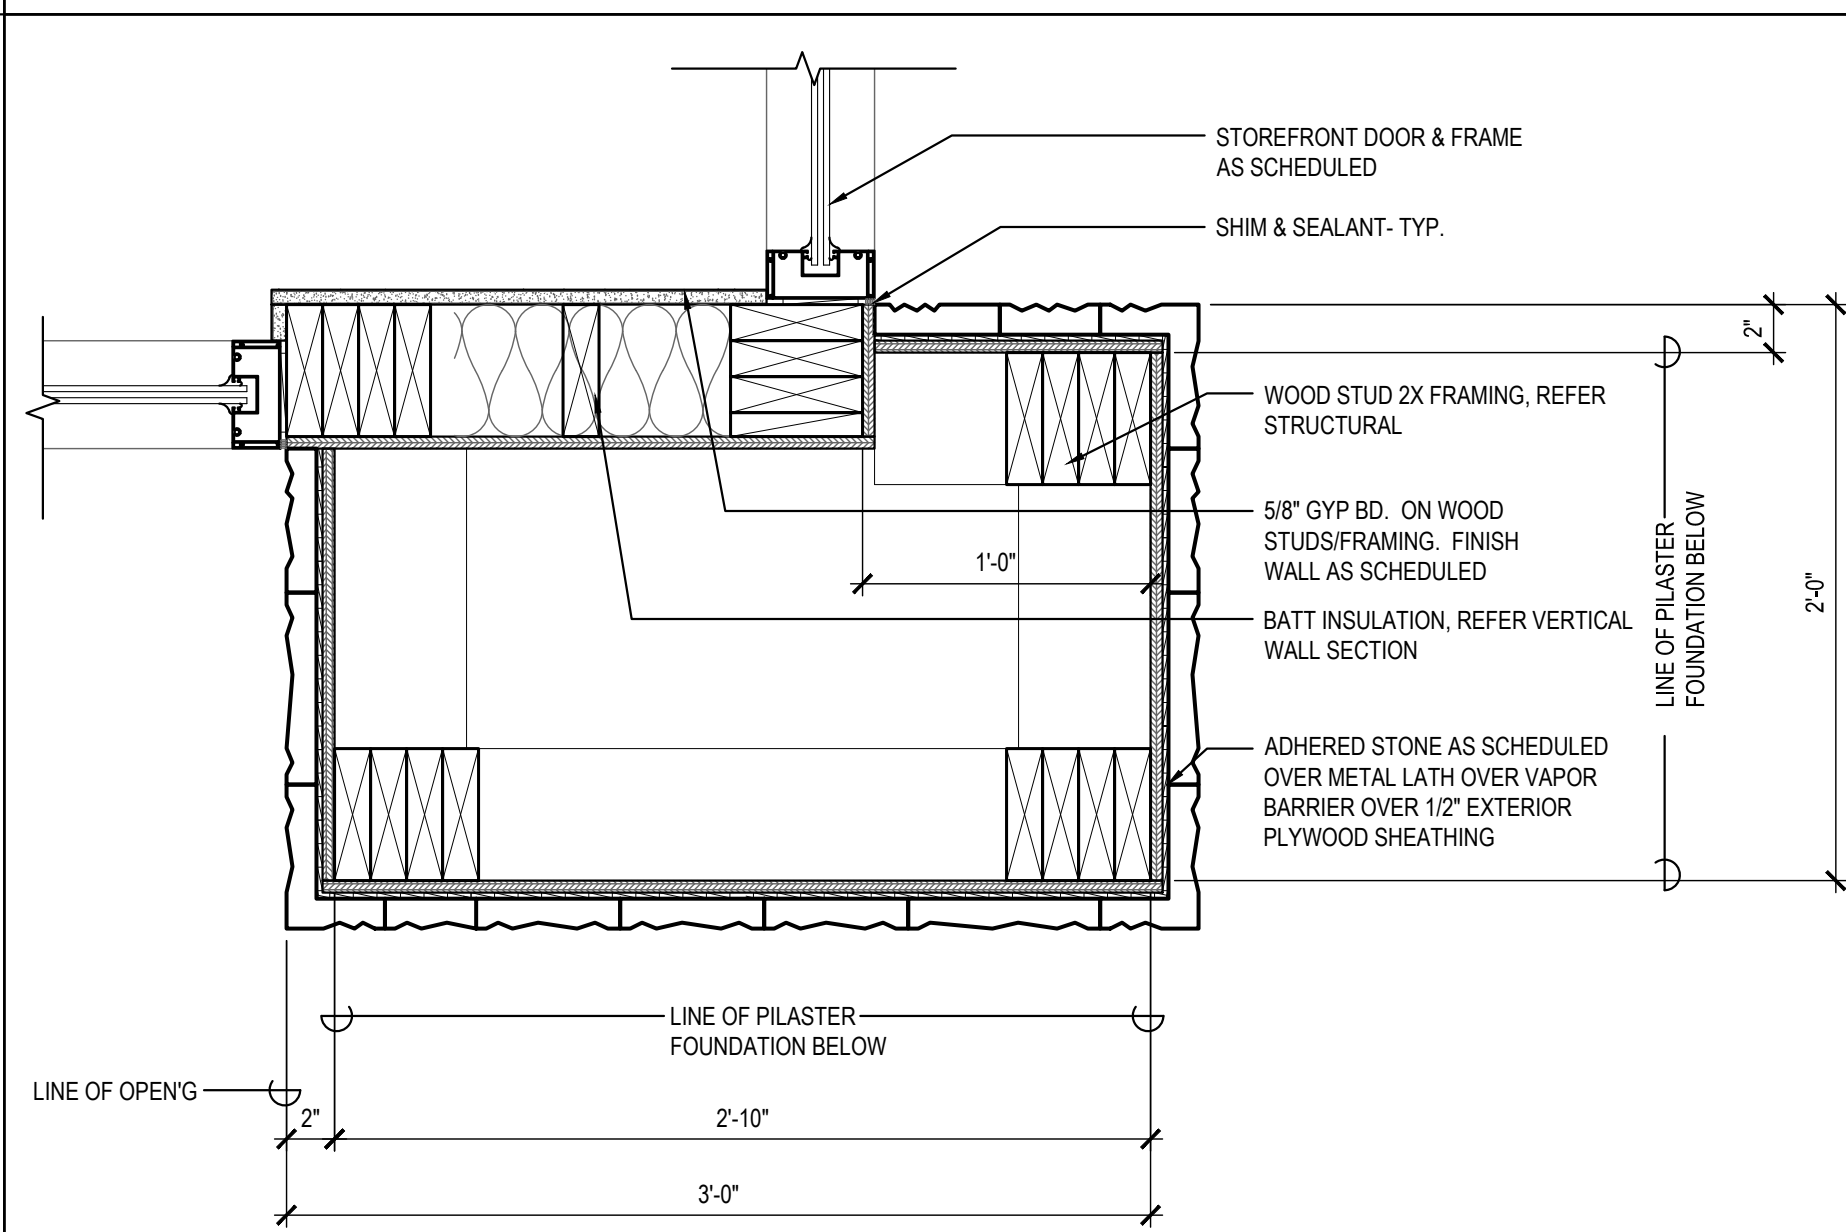

PLAN SECTION/DETAIL	01
Scale= 1 1/2" = 1'-0"	A-40'