


DUCTWORK #1 FRONT VIEW


DUCTWORK #1 SIDE VIEW

DUCTWORK #1 TOP VIEW

DUCTWORK #1 SE VIEW

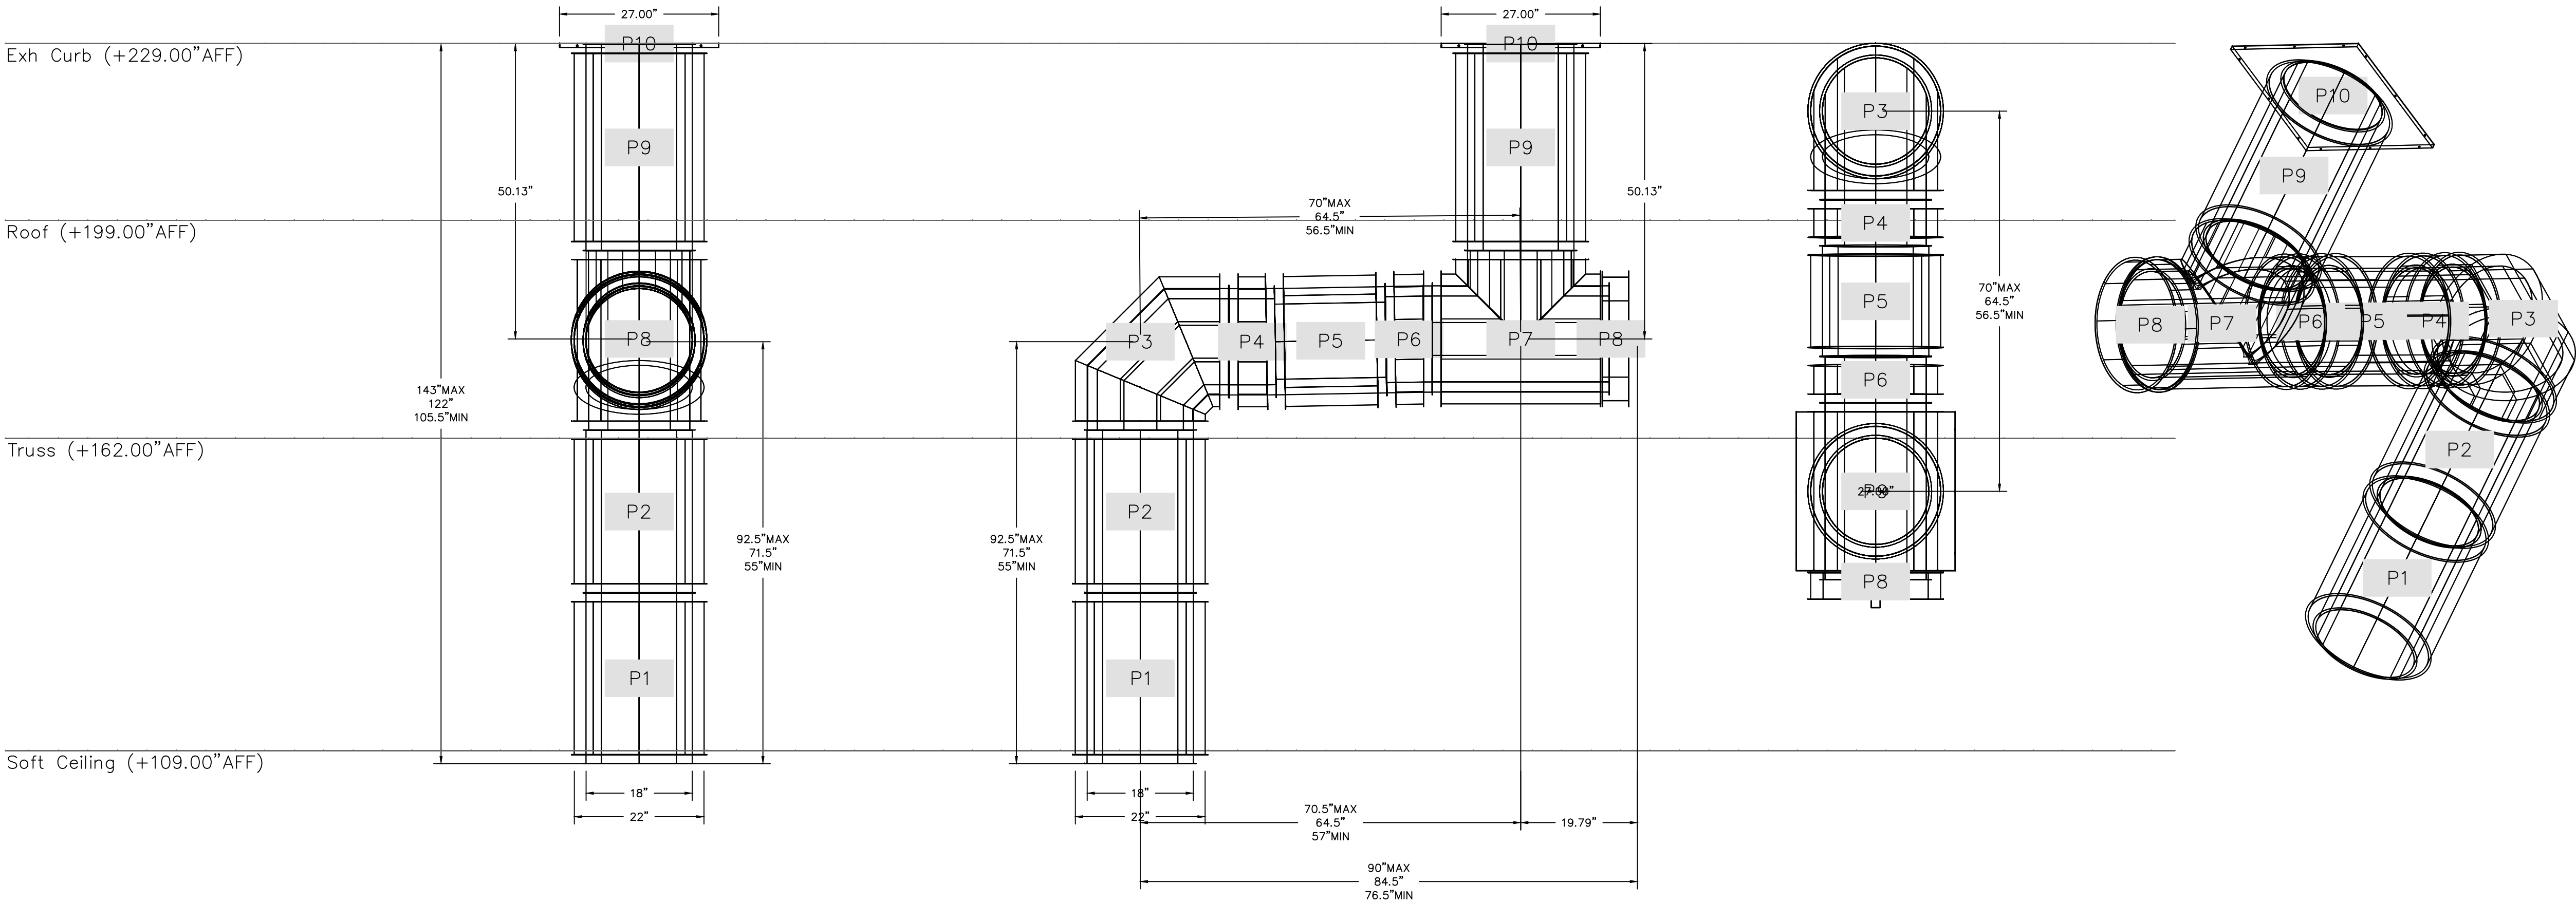

REVISIONS	
DESCRIPTION	DATE:

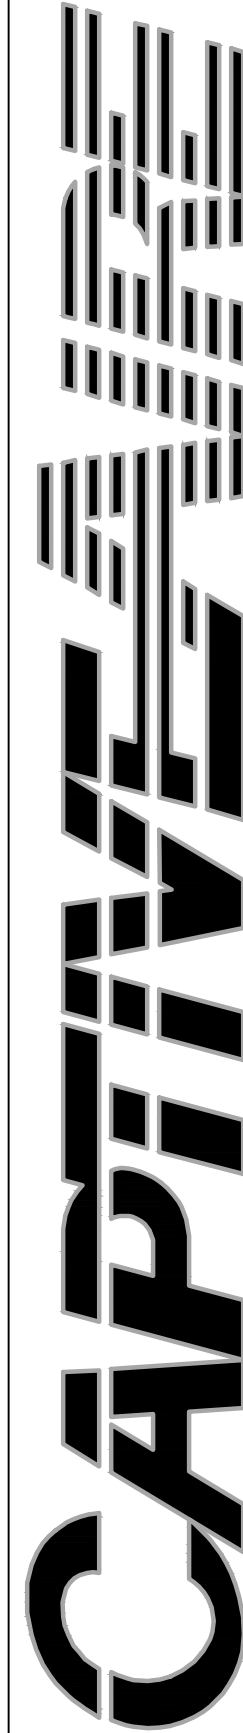

Southern California Office
3002 Dow Ave., Suite 410, Tustin, CA 92780 PHONE: (714) 957-1500 FAX: (919) 227-5975 EMAIL: reg86@captiveaire.com

Panda Express – Hamilton OH (D8193)
HAMILTON, OH, 45011

DATE: 3/12/2021
DWG.#: 4793684
DRAWN BY: AH-86
SCALE: 3/4" = 1'-0"
MASTER DRAWING
SHEET NO. 9



PANDA EXPRESS, INC.
1683 Walnut Grove Ave.
Rosemead, California
91770
Telephone: 626.799.9898
Facsimile: 626.372.8288

All ideas, designs, arrangement and plans indicated or represented by this drawing are the property of Panda Express Inc. and were created for use on this specific project. None of these ideas, designs, arrangements or plans may be used by or disclosed to any person, firm, or corporation without the written permission of Panda Express Inc.

REVISIONS:

ISSUE DATE:

1st	BUILDING PERMIT SET	04-02-21

DRAWN BY: KB

PANDA PROJECT #: S8-22-D8193
PANDA STORE #: -
ARCH PROJECT #: 20044.021

FOR REFERENCE ONLY

**hckloverarchitect**
8813 PENROSE LANE, SUITE 400
LENEXA, KS 66219
ph: 913.649.8181 • fx: 913.649.1275

PANDA EXPRESS
TRUE WARM & WELCOME
1485 MAIN ST.
HAMILTON, OH 45013

M-408

HOOD DETAIL PLAN

TRUE WARM & WELCOME 2300 R5

**rtm**
engineering consultants
9225 Indian Creek Pkwy, Suite 1075
Overland Park, KS 66210
Ohio COA: 05046
913.303.0063 | www.rtmec.com