



D5 CONTROL JOINT DETAIL
SCALE: 1 1/2" = 1'-0"


D4 EXPANSION JOINT DETAIL
SCALE: 1 1/2" = 1'-0"

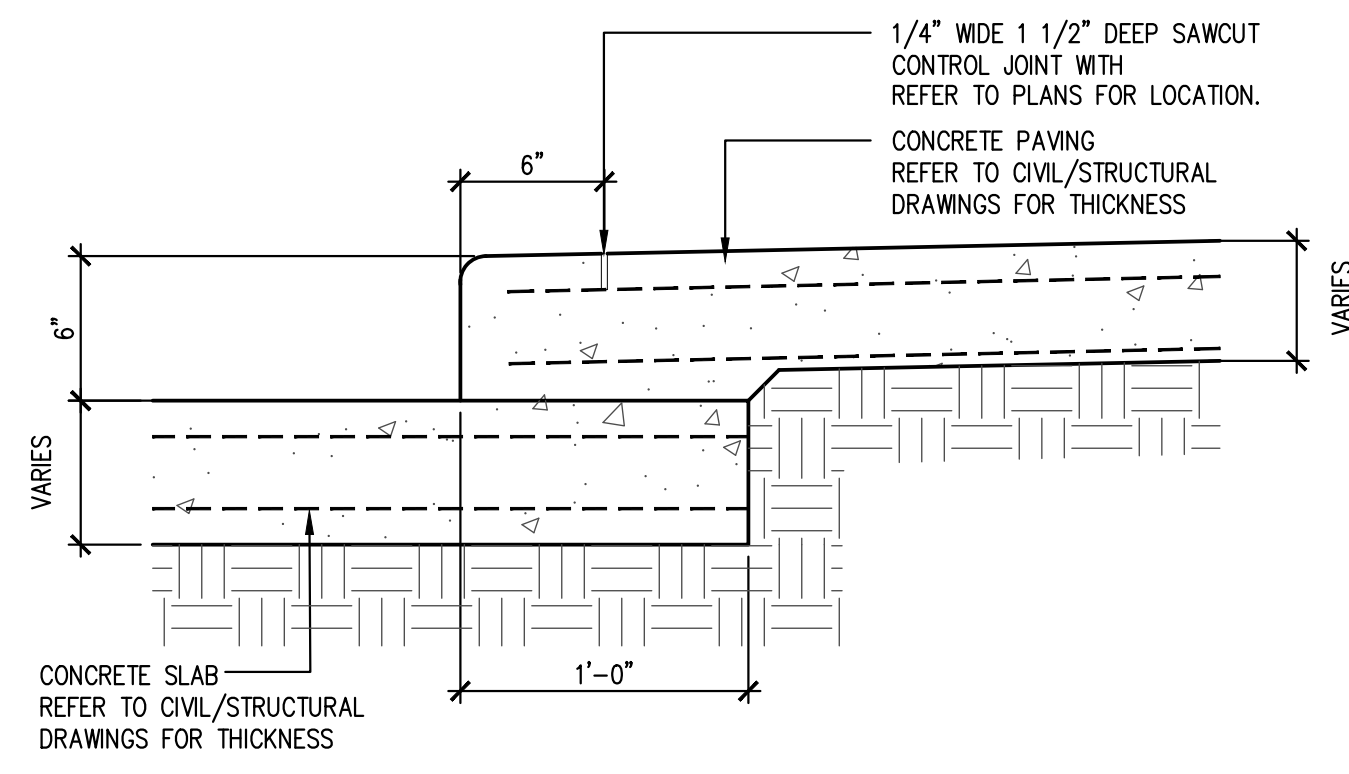


D3 CURB DETAIL
SCALE: 1 1/2" = 1'-0"

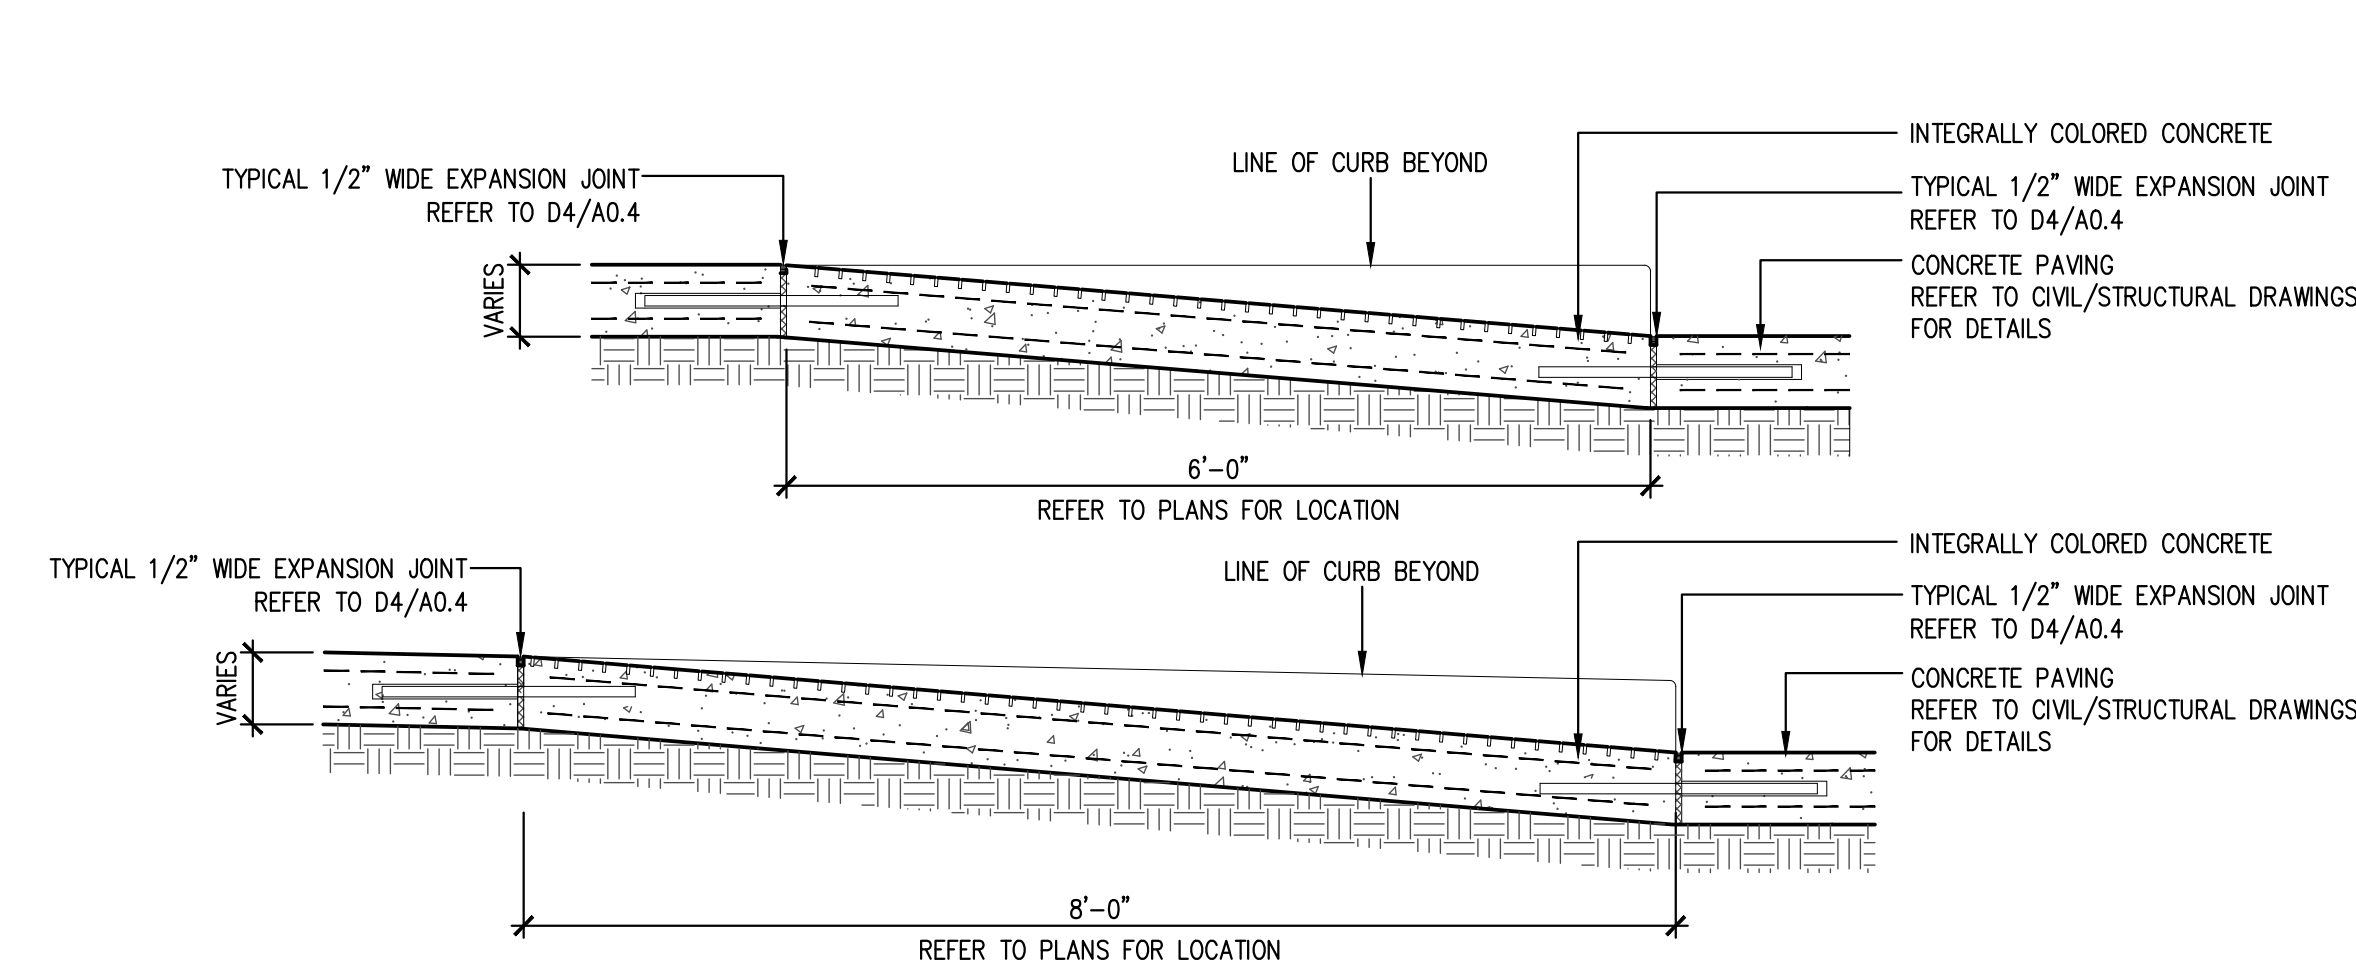


C3 HANICAP RAMP DETAIL
SCALE: 3/4" = 1'-0"

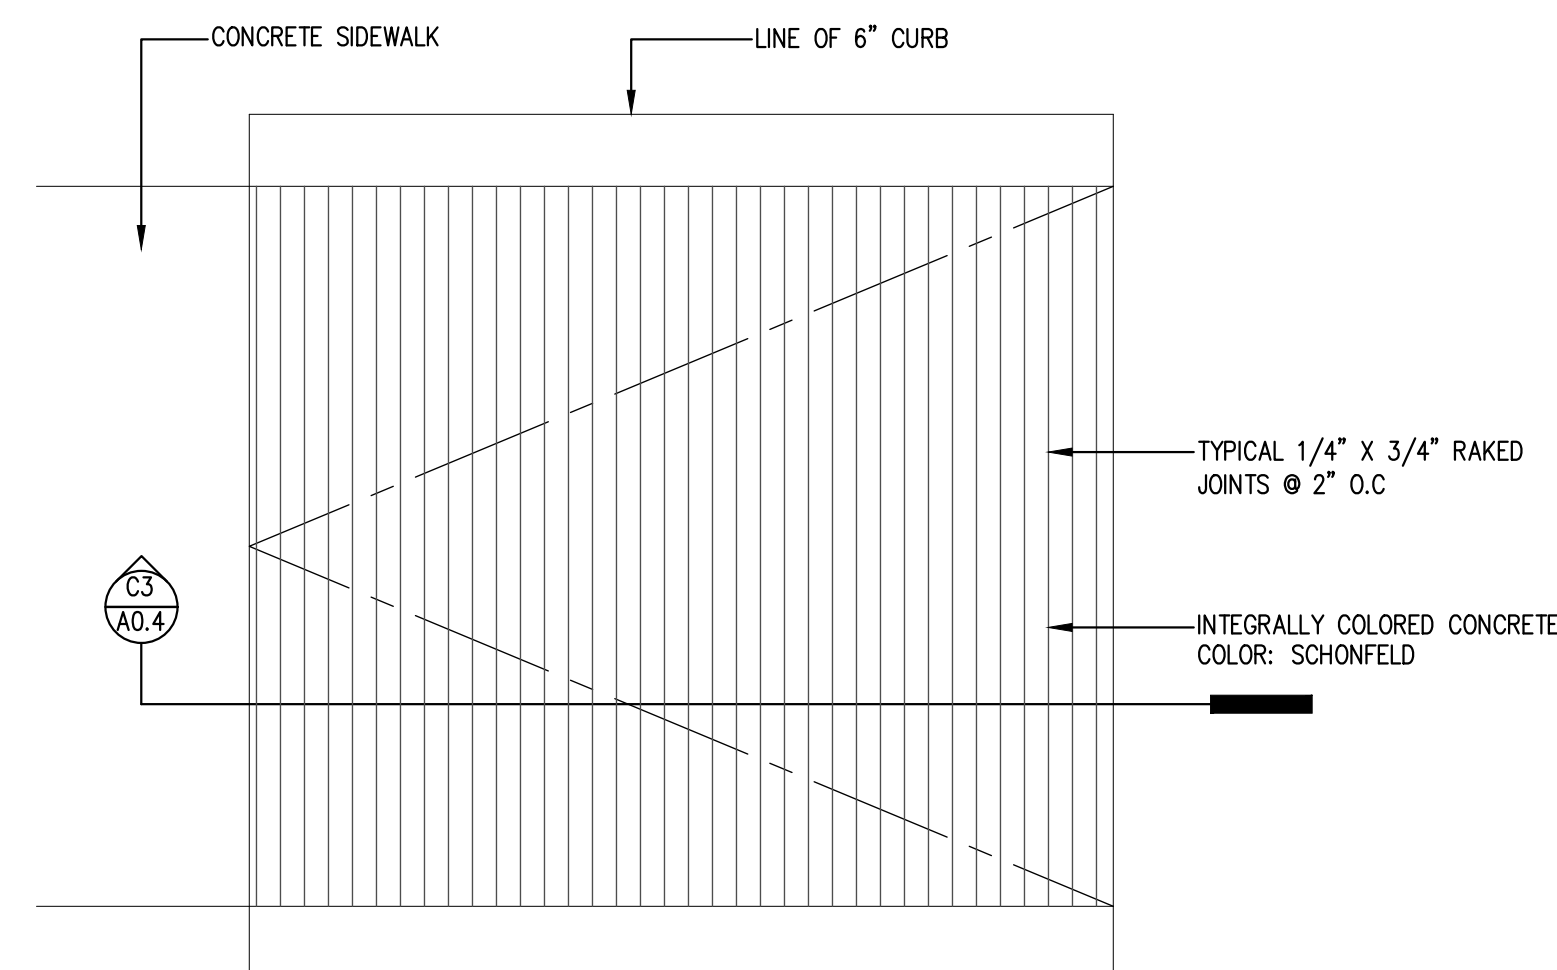

C2 HANICAP RAMP PLAN
SCALE: 3/4" = 1'-0"

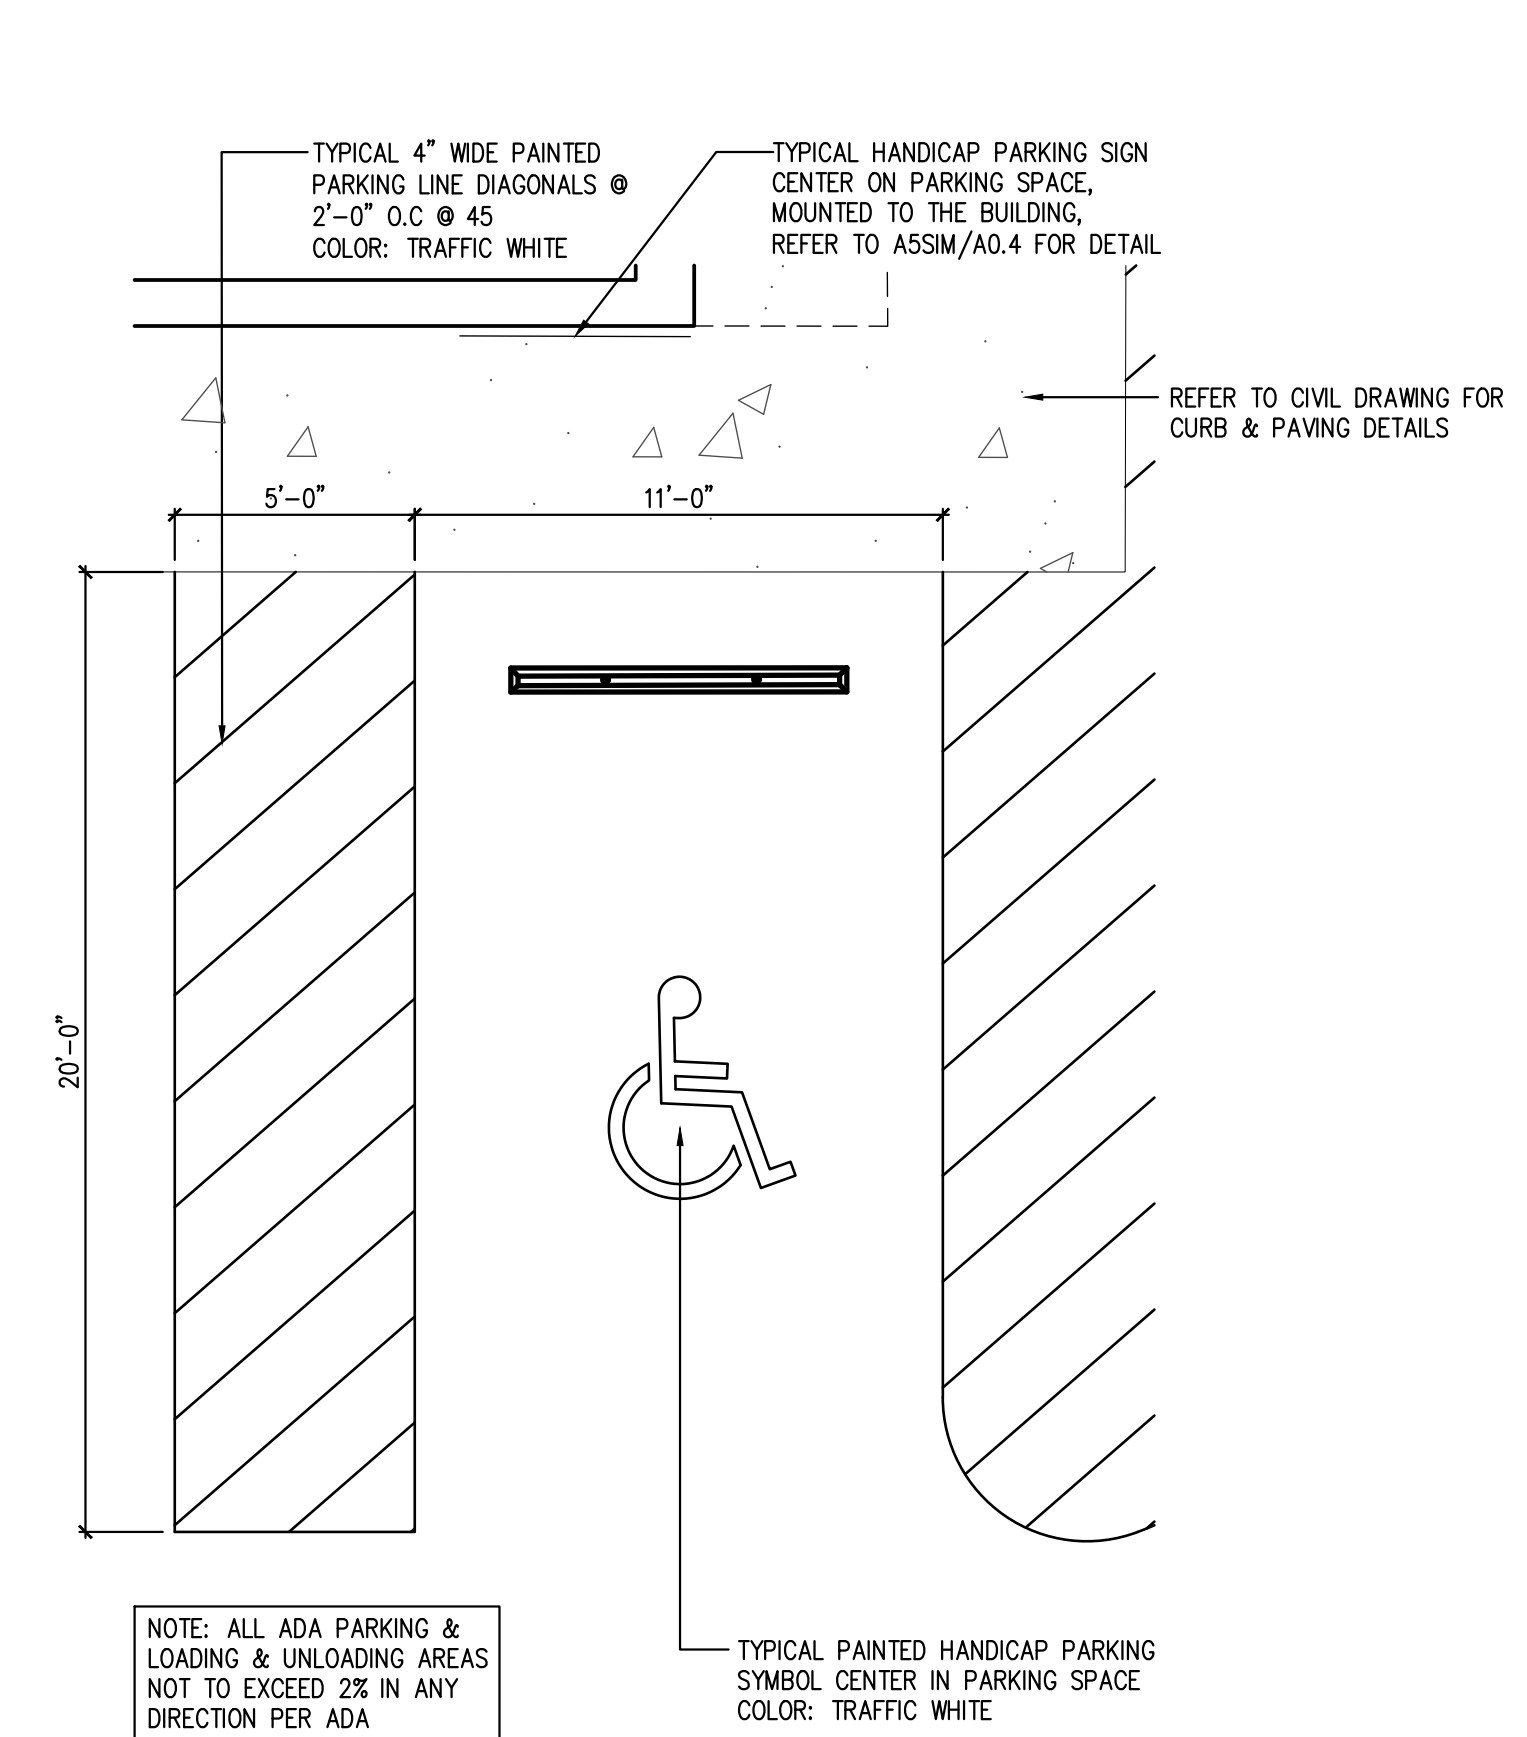


C1 ENLARGED HANICAP PLAN
SCALE: 1/4" = 1'-0"

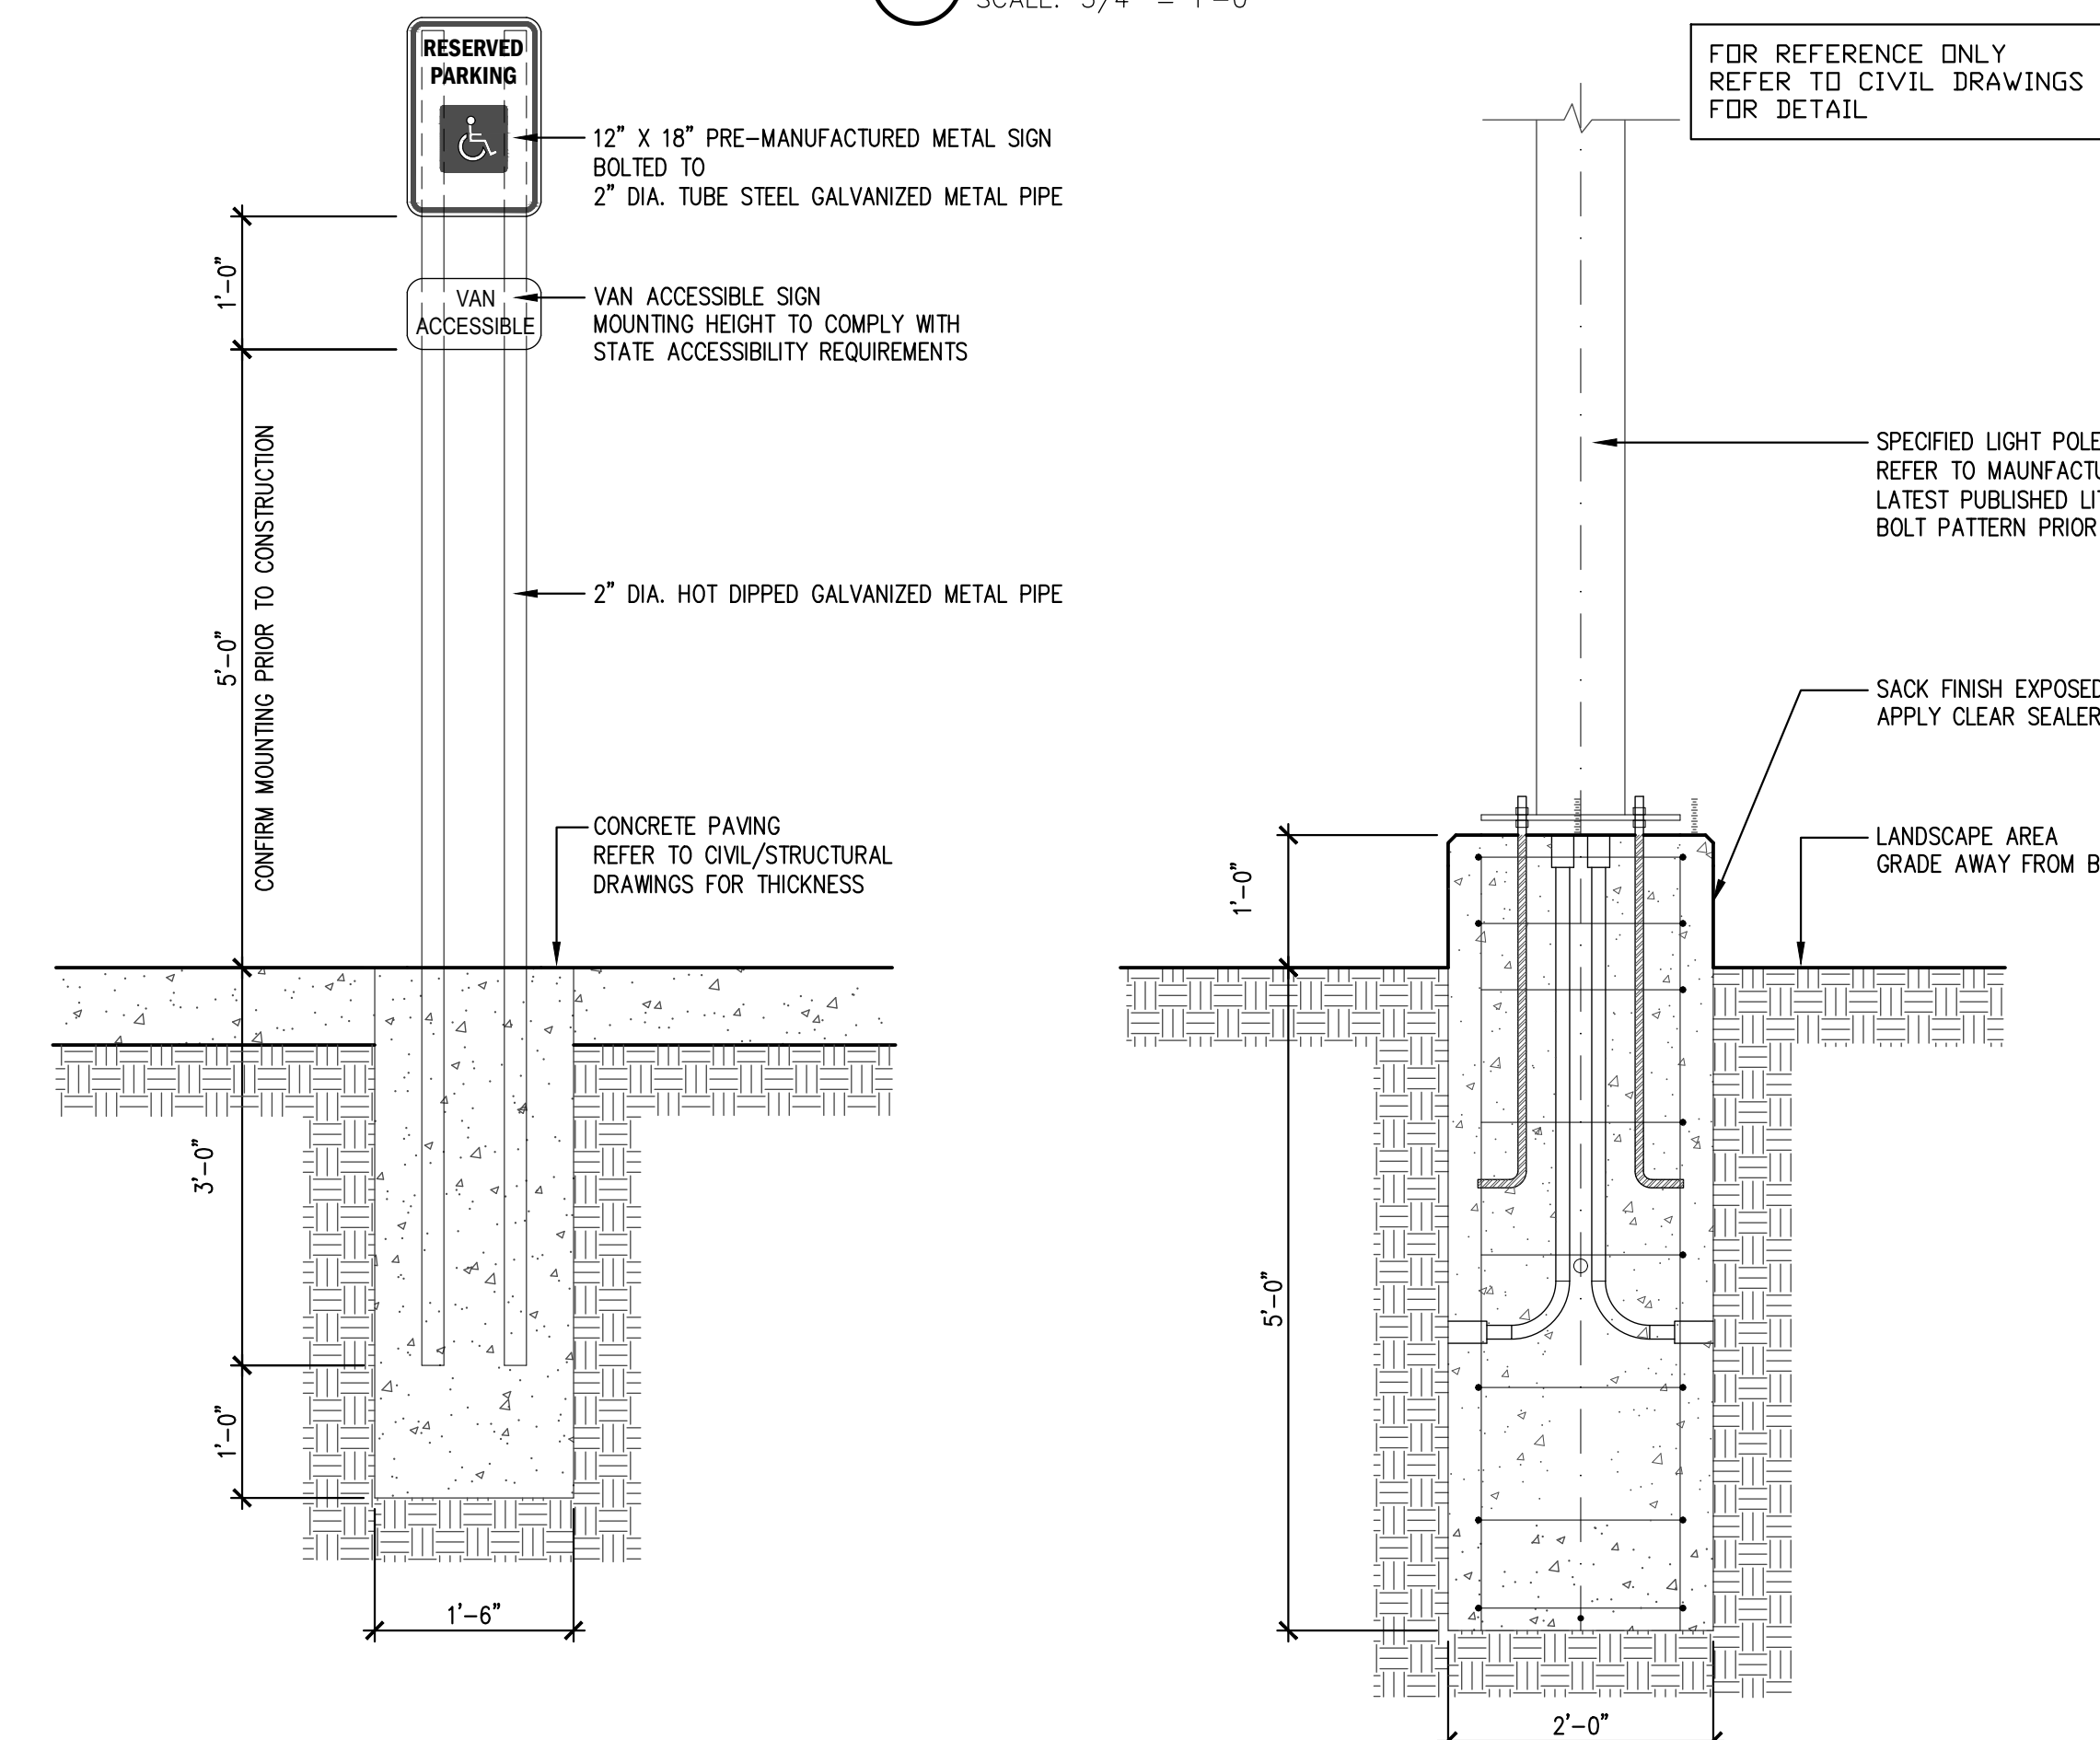


A5 HANICAP SIGN DETAIL
SCALE: 3/4" = 1'-0"


A4 LAMP BASE DETAIL
SCALE: 3/4" = 1'-0"

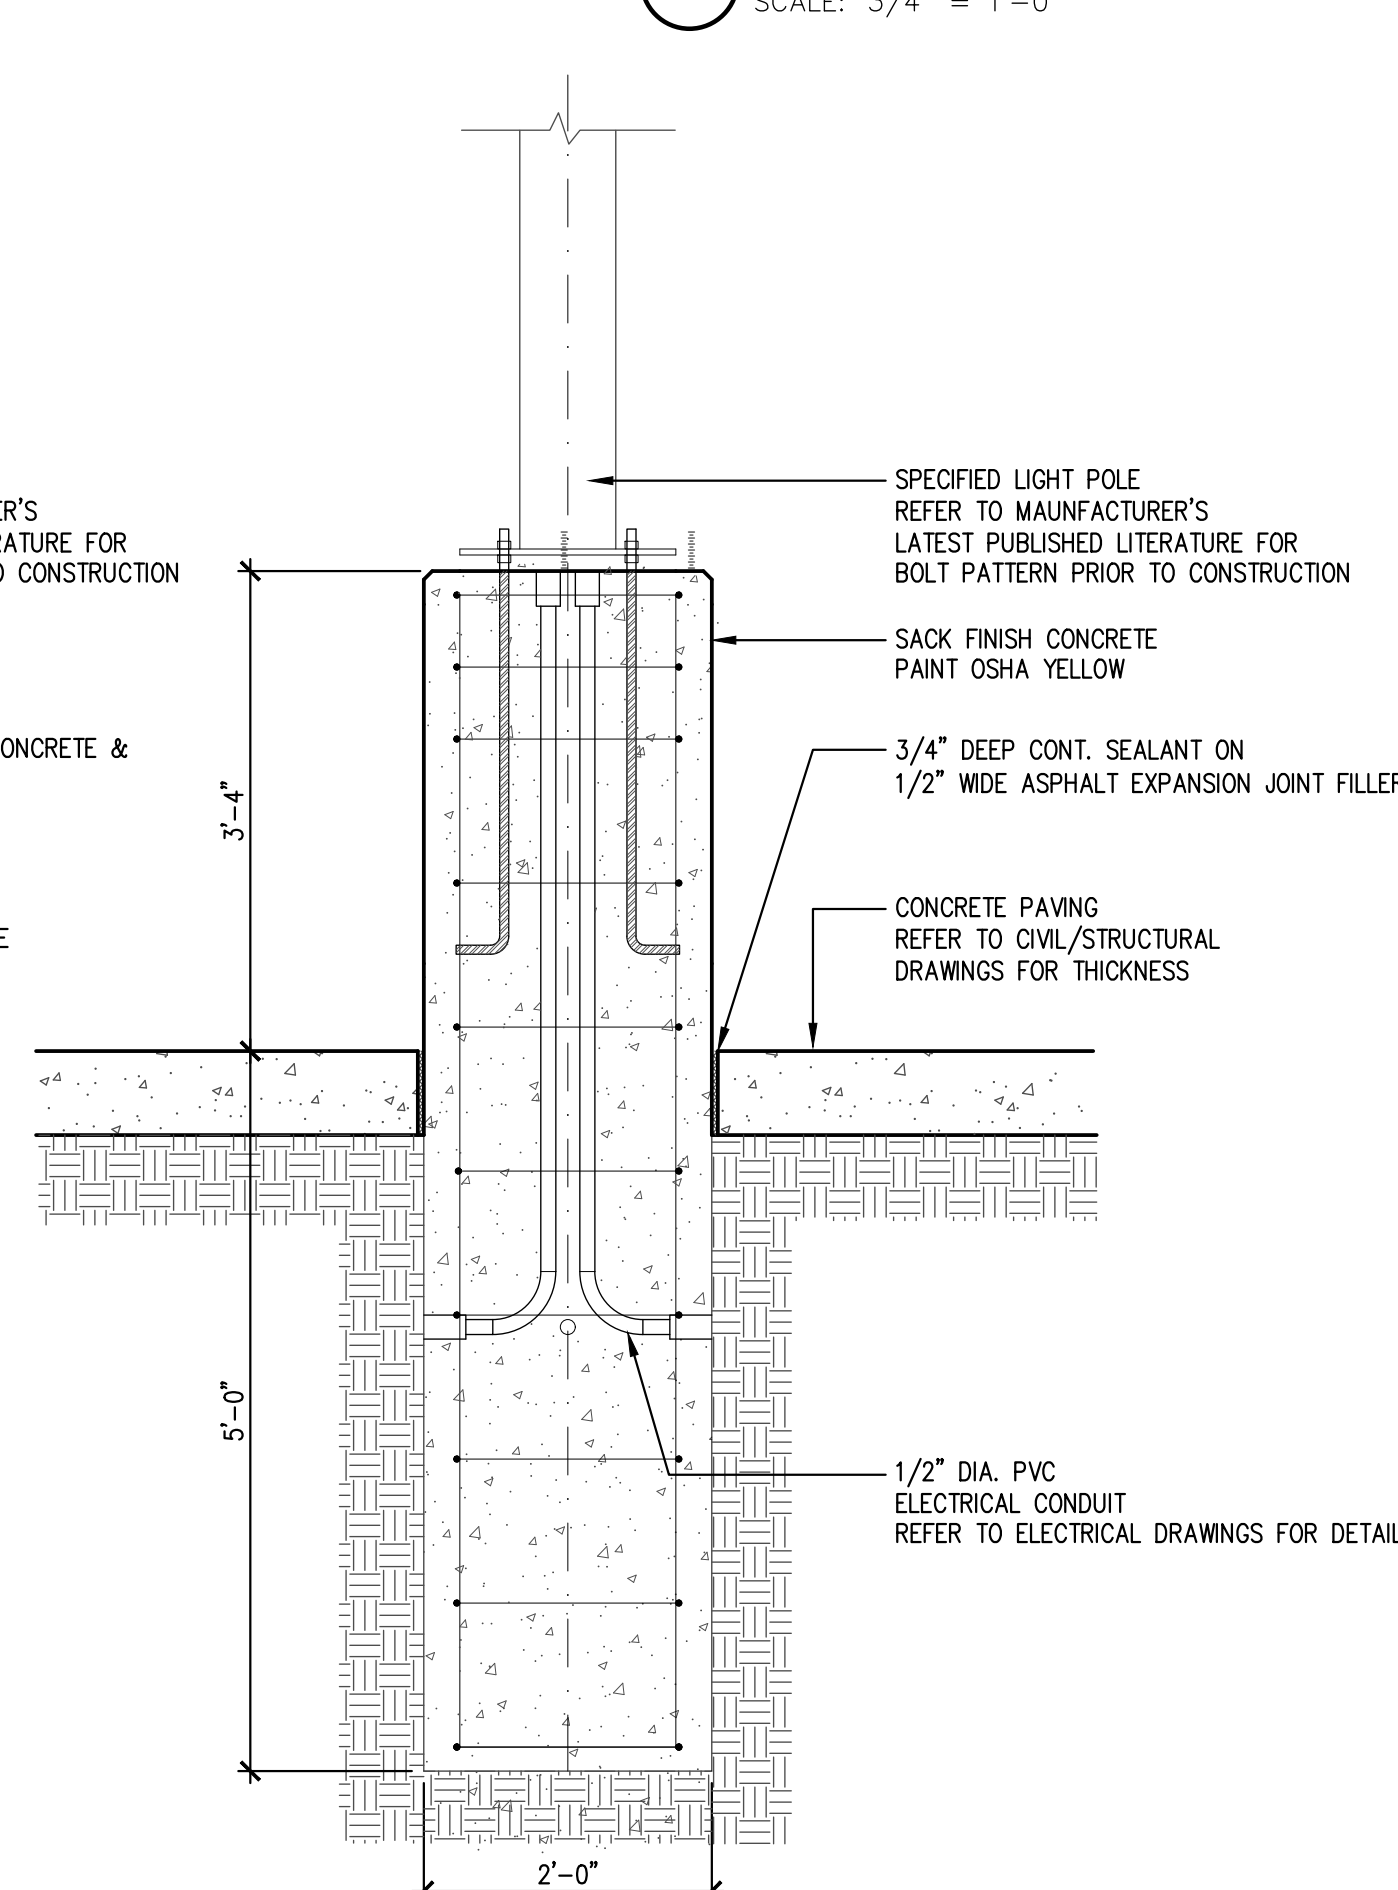

A3 LAMP BASE DETAIL
SCALE: 3/4" = 1'-0"

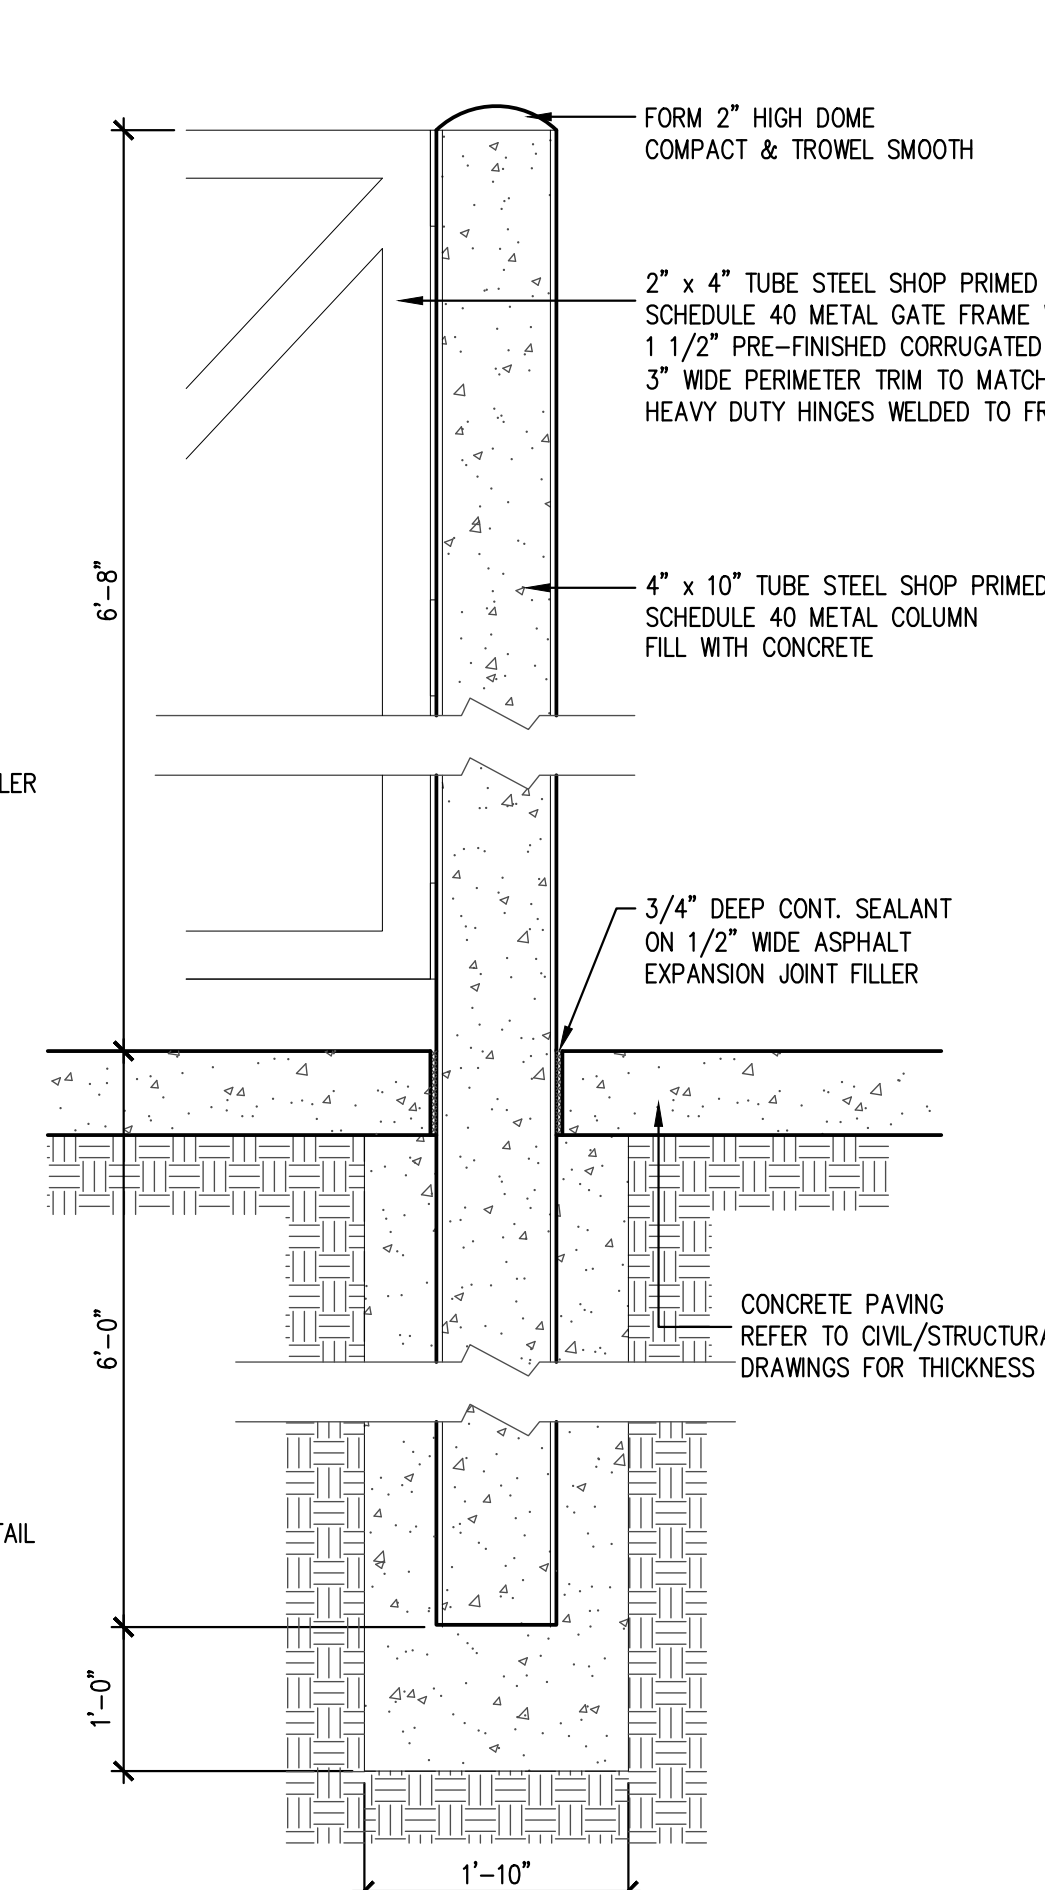

A2 COLUMN DETAIL
SCALE: 3/4" = 1'-0"

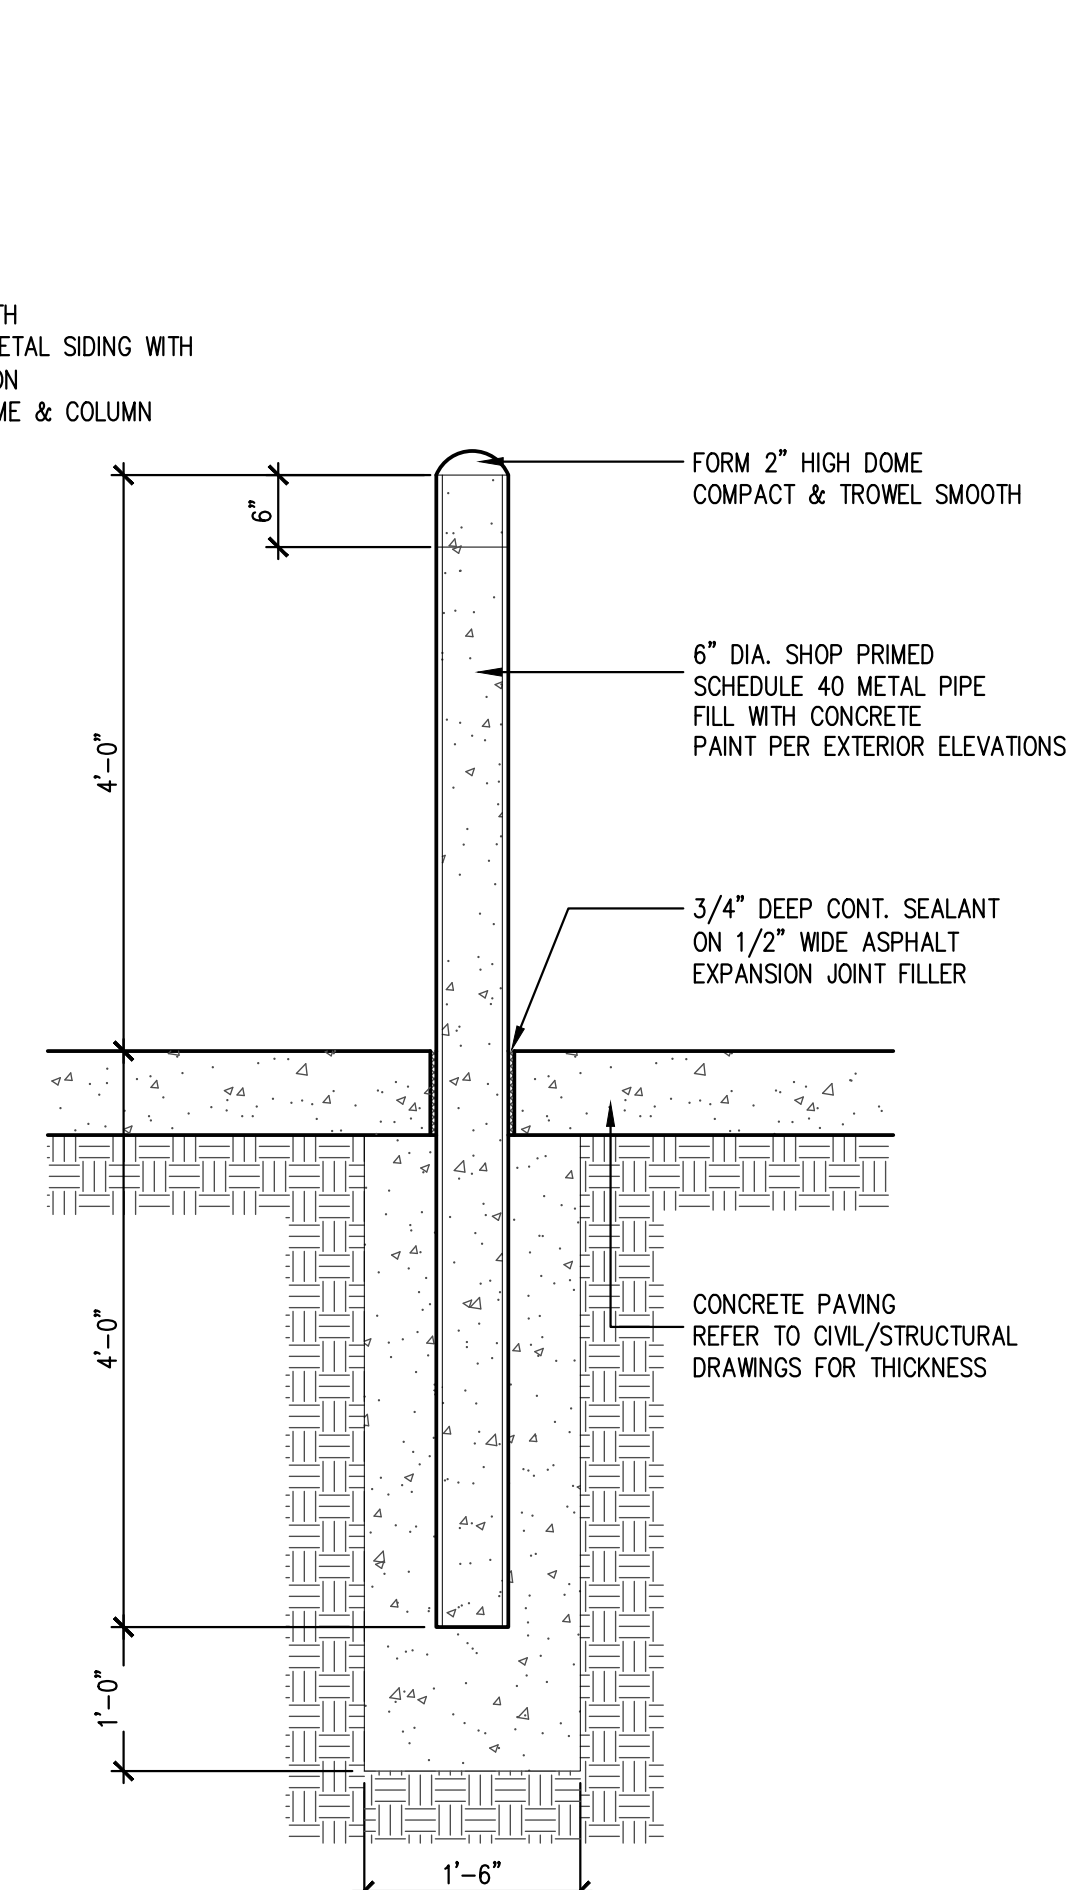

A1 BOLLARD DETAIL
SCALE: 3/4" = 1'-0"