




PLAN SECTION/DETAIL 09  
Scale= 1 1/2" = 1'-0" A-401

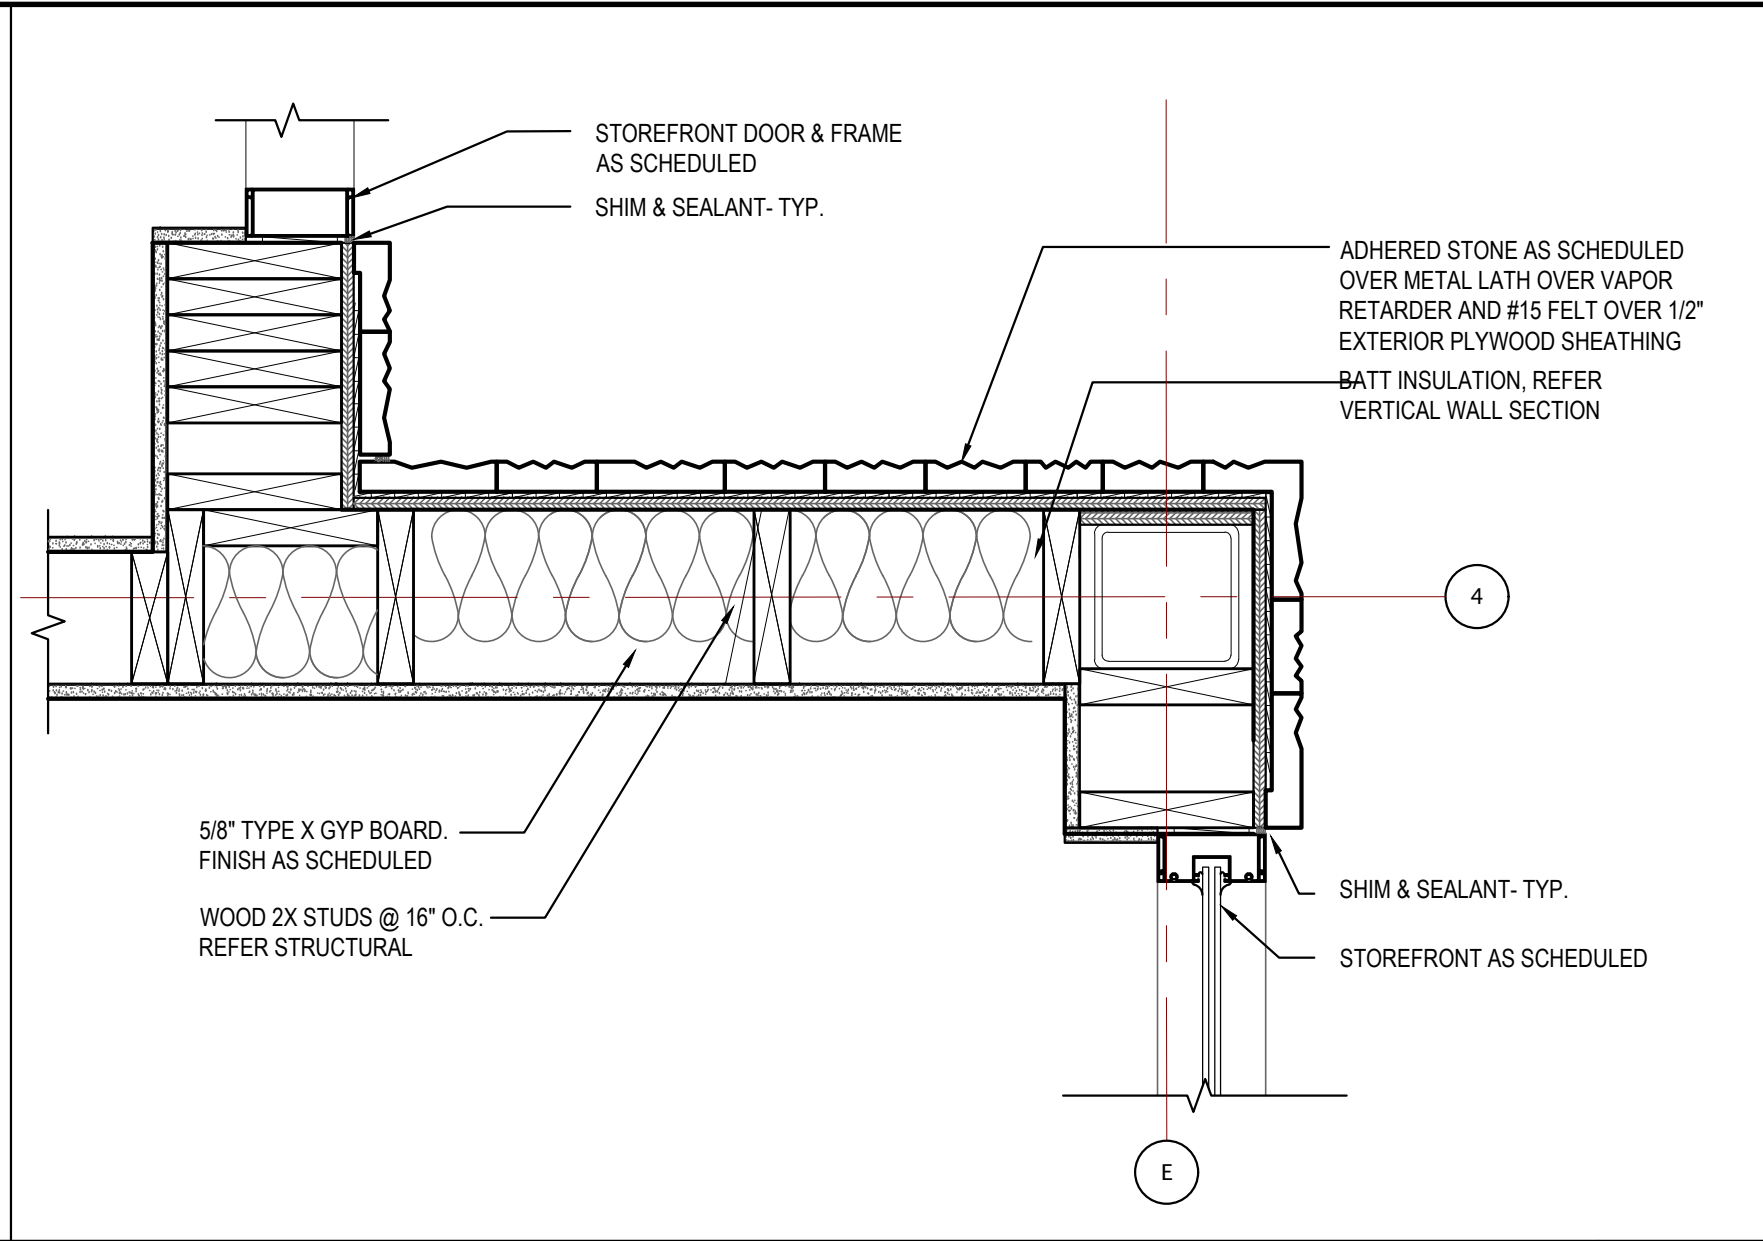


PLAN SECTION/DETAIL 06  
Scale= 1 1/2" = 1'-0" A-401

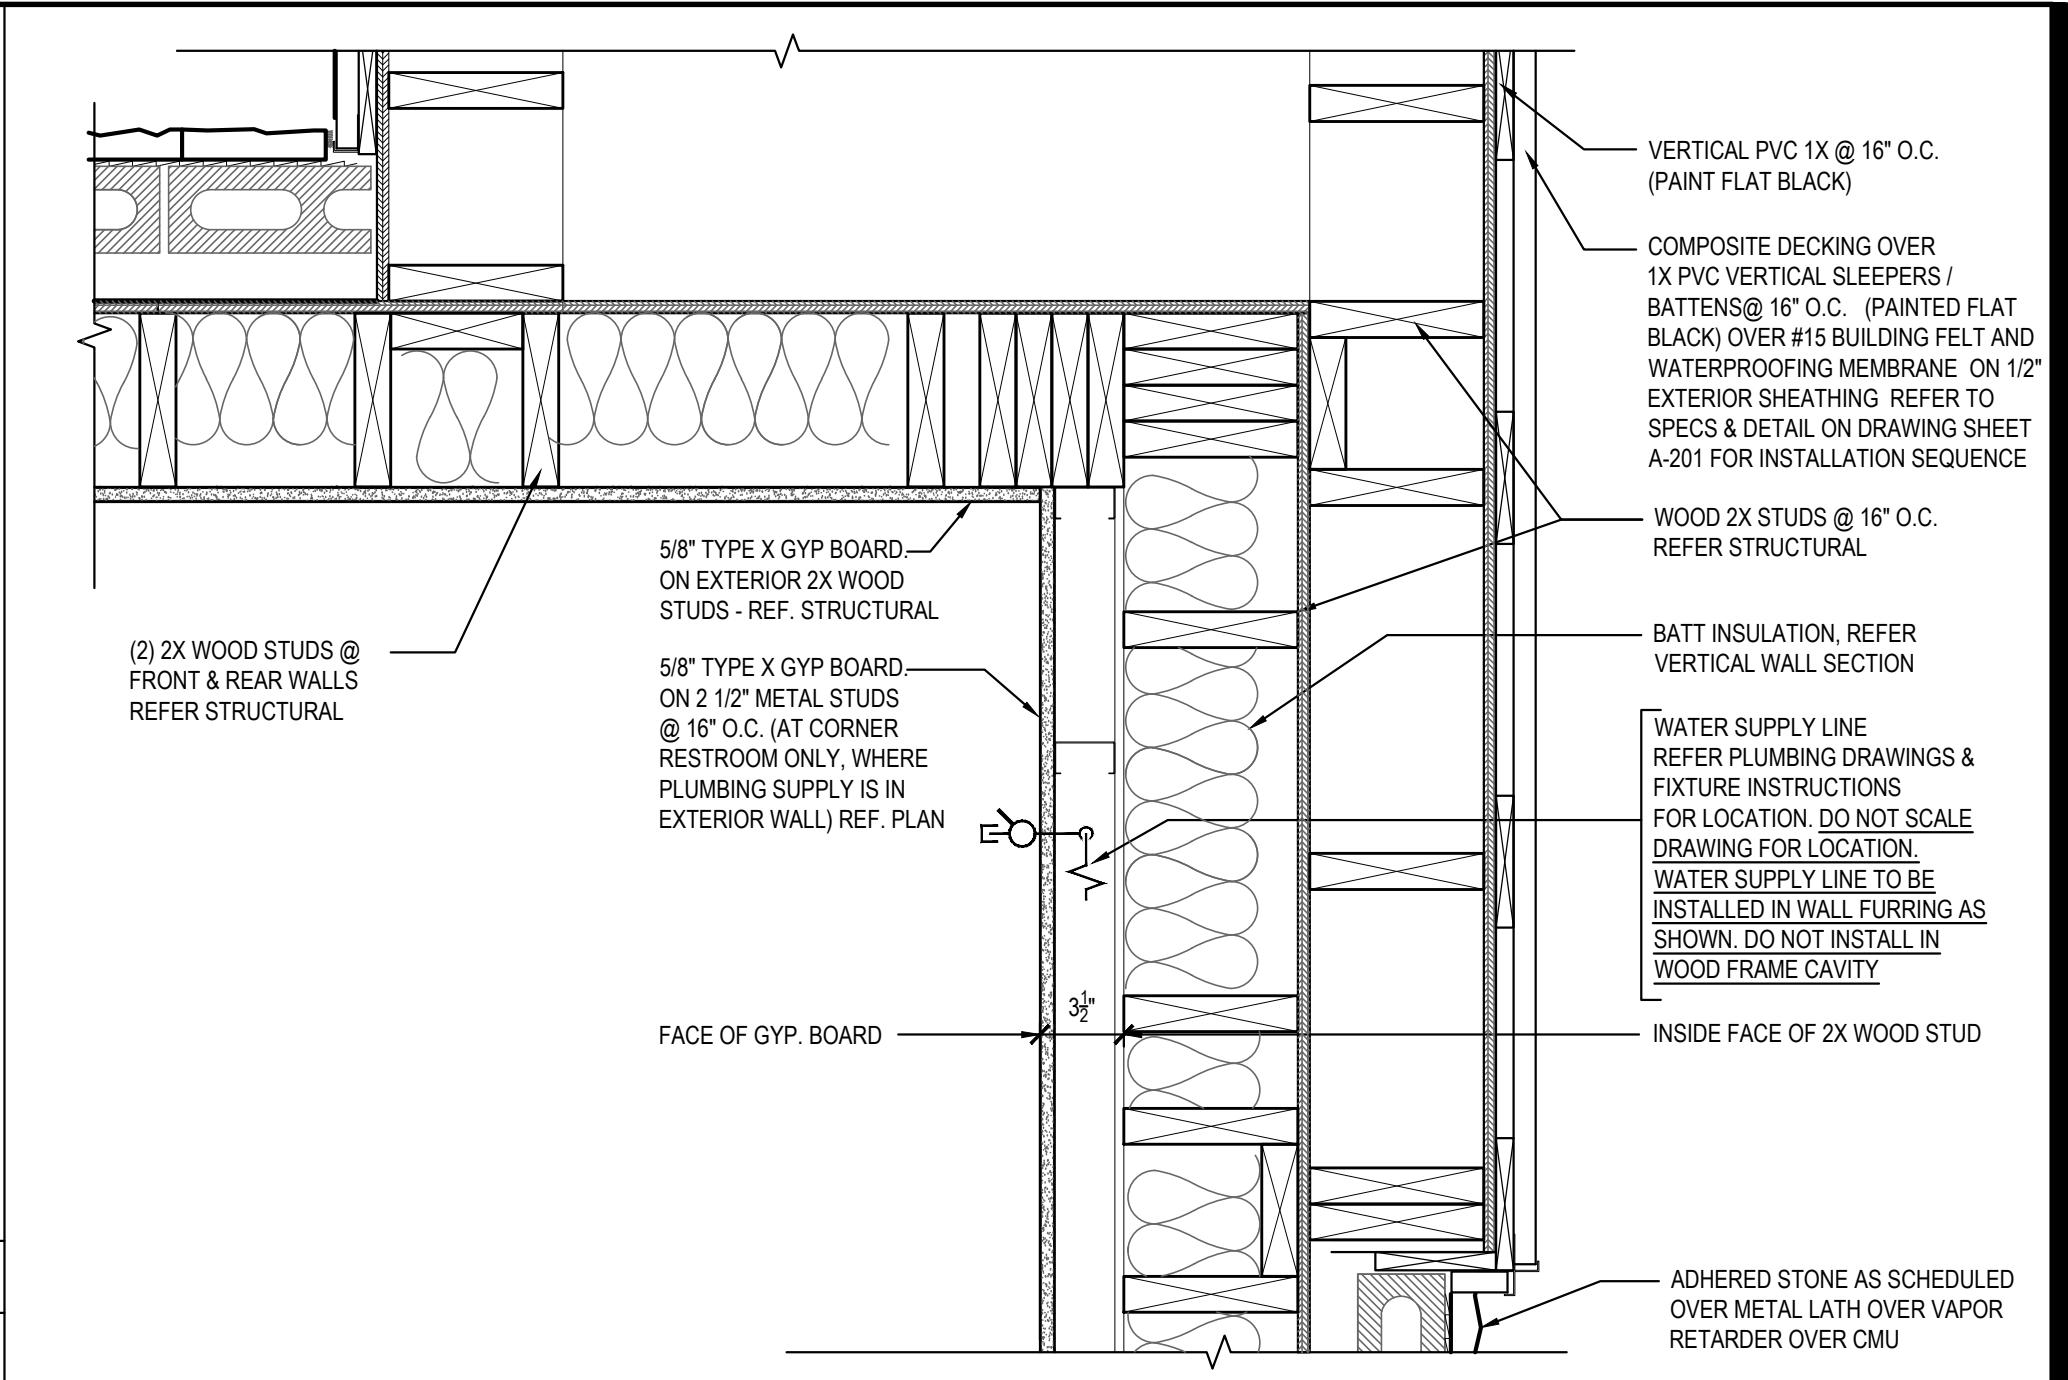


PLAN SECTION/DETAIL 03  
Scale= 1 1/2" = 1'-0" A-401

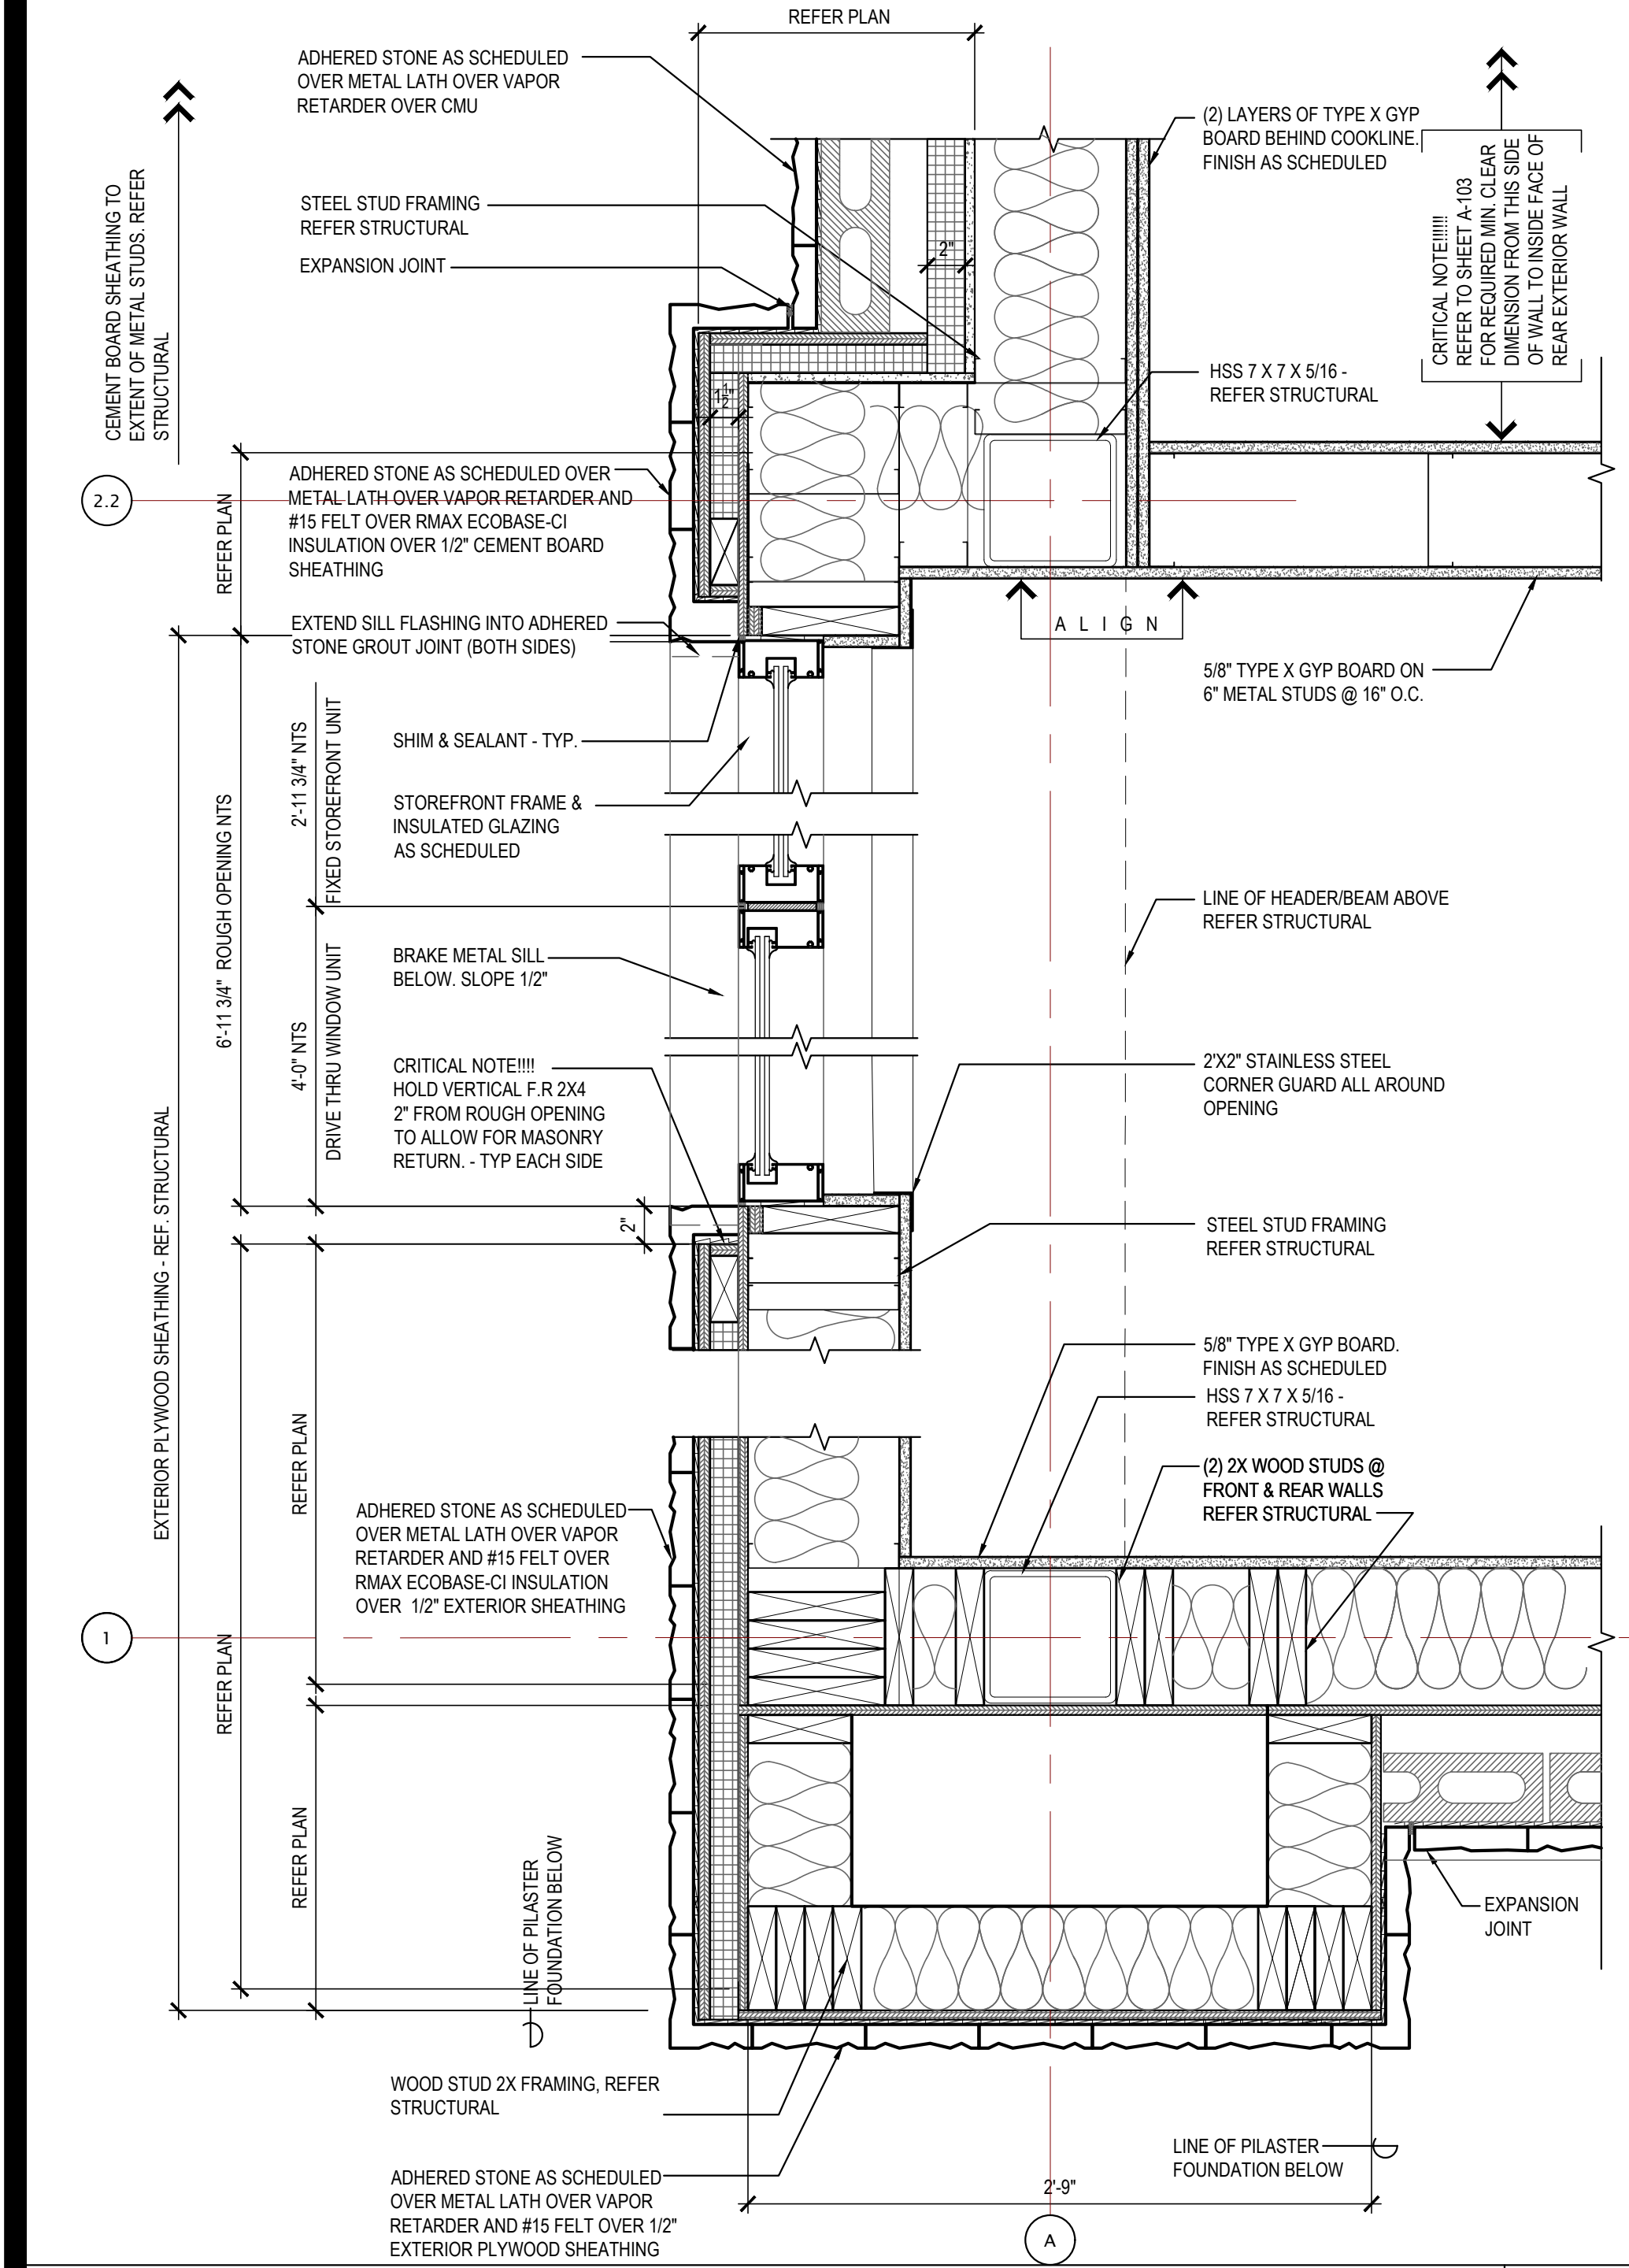


PLAN SECTION/DETAIL 08  
Scale= 1 1/2" = 1'-0" A-401

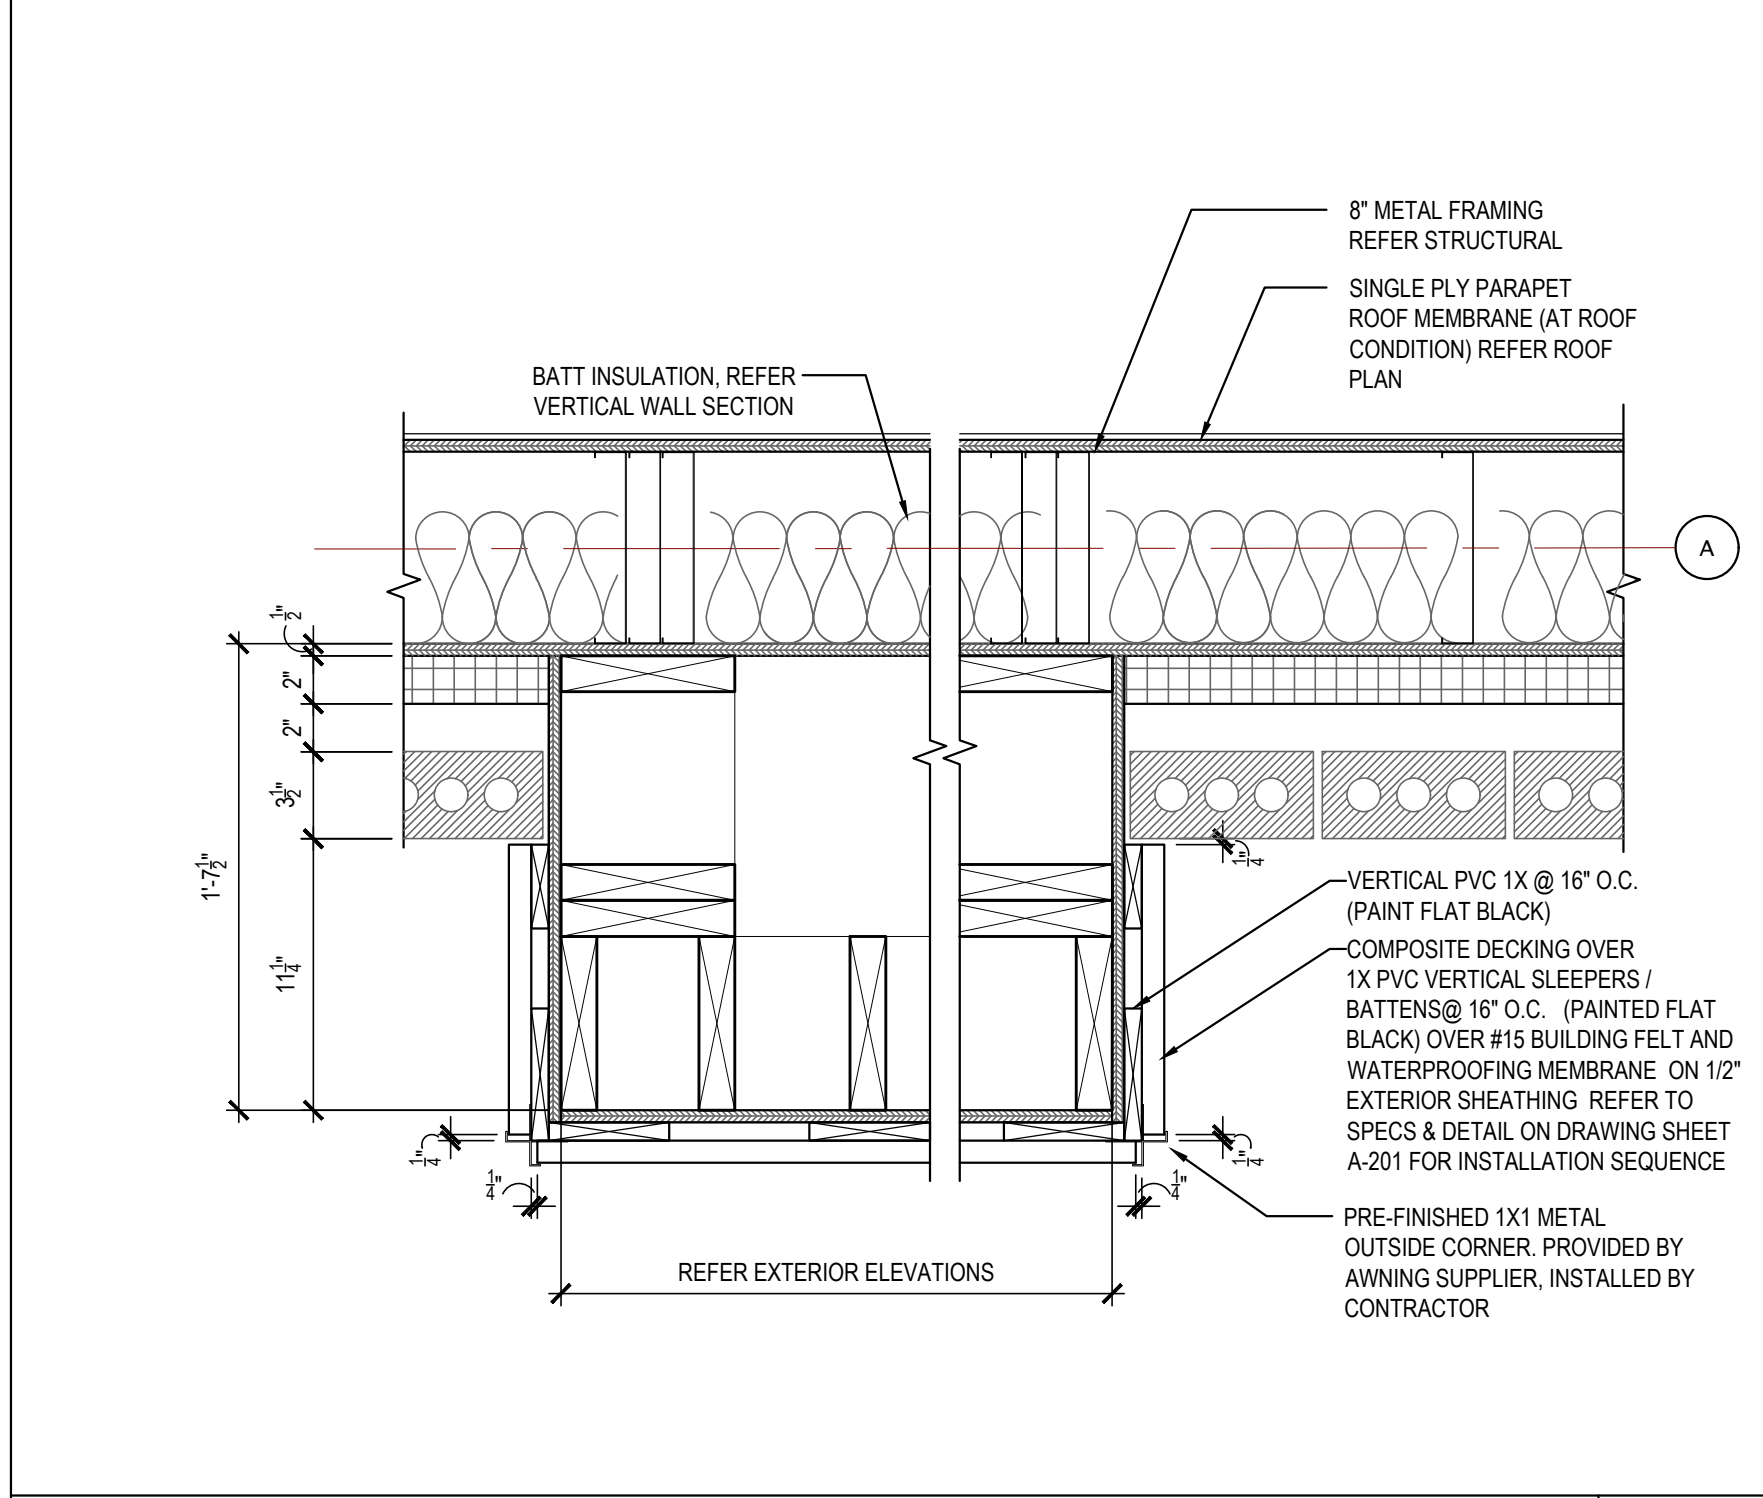


PLAN SECTION/DETAIL 05  
Scale= 1 1/2" = 1'-0" A-401

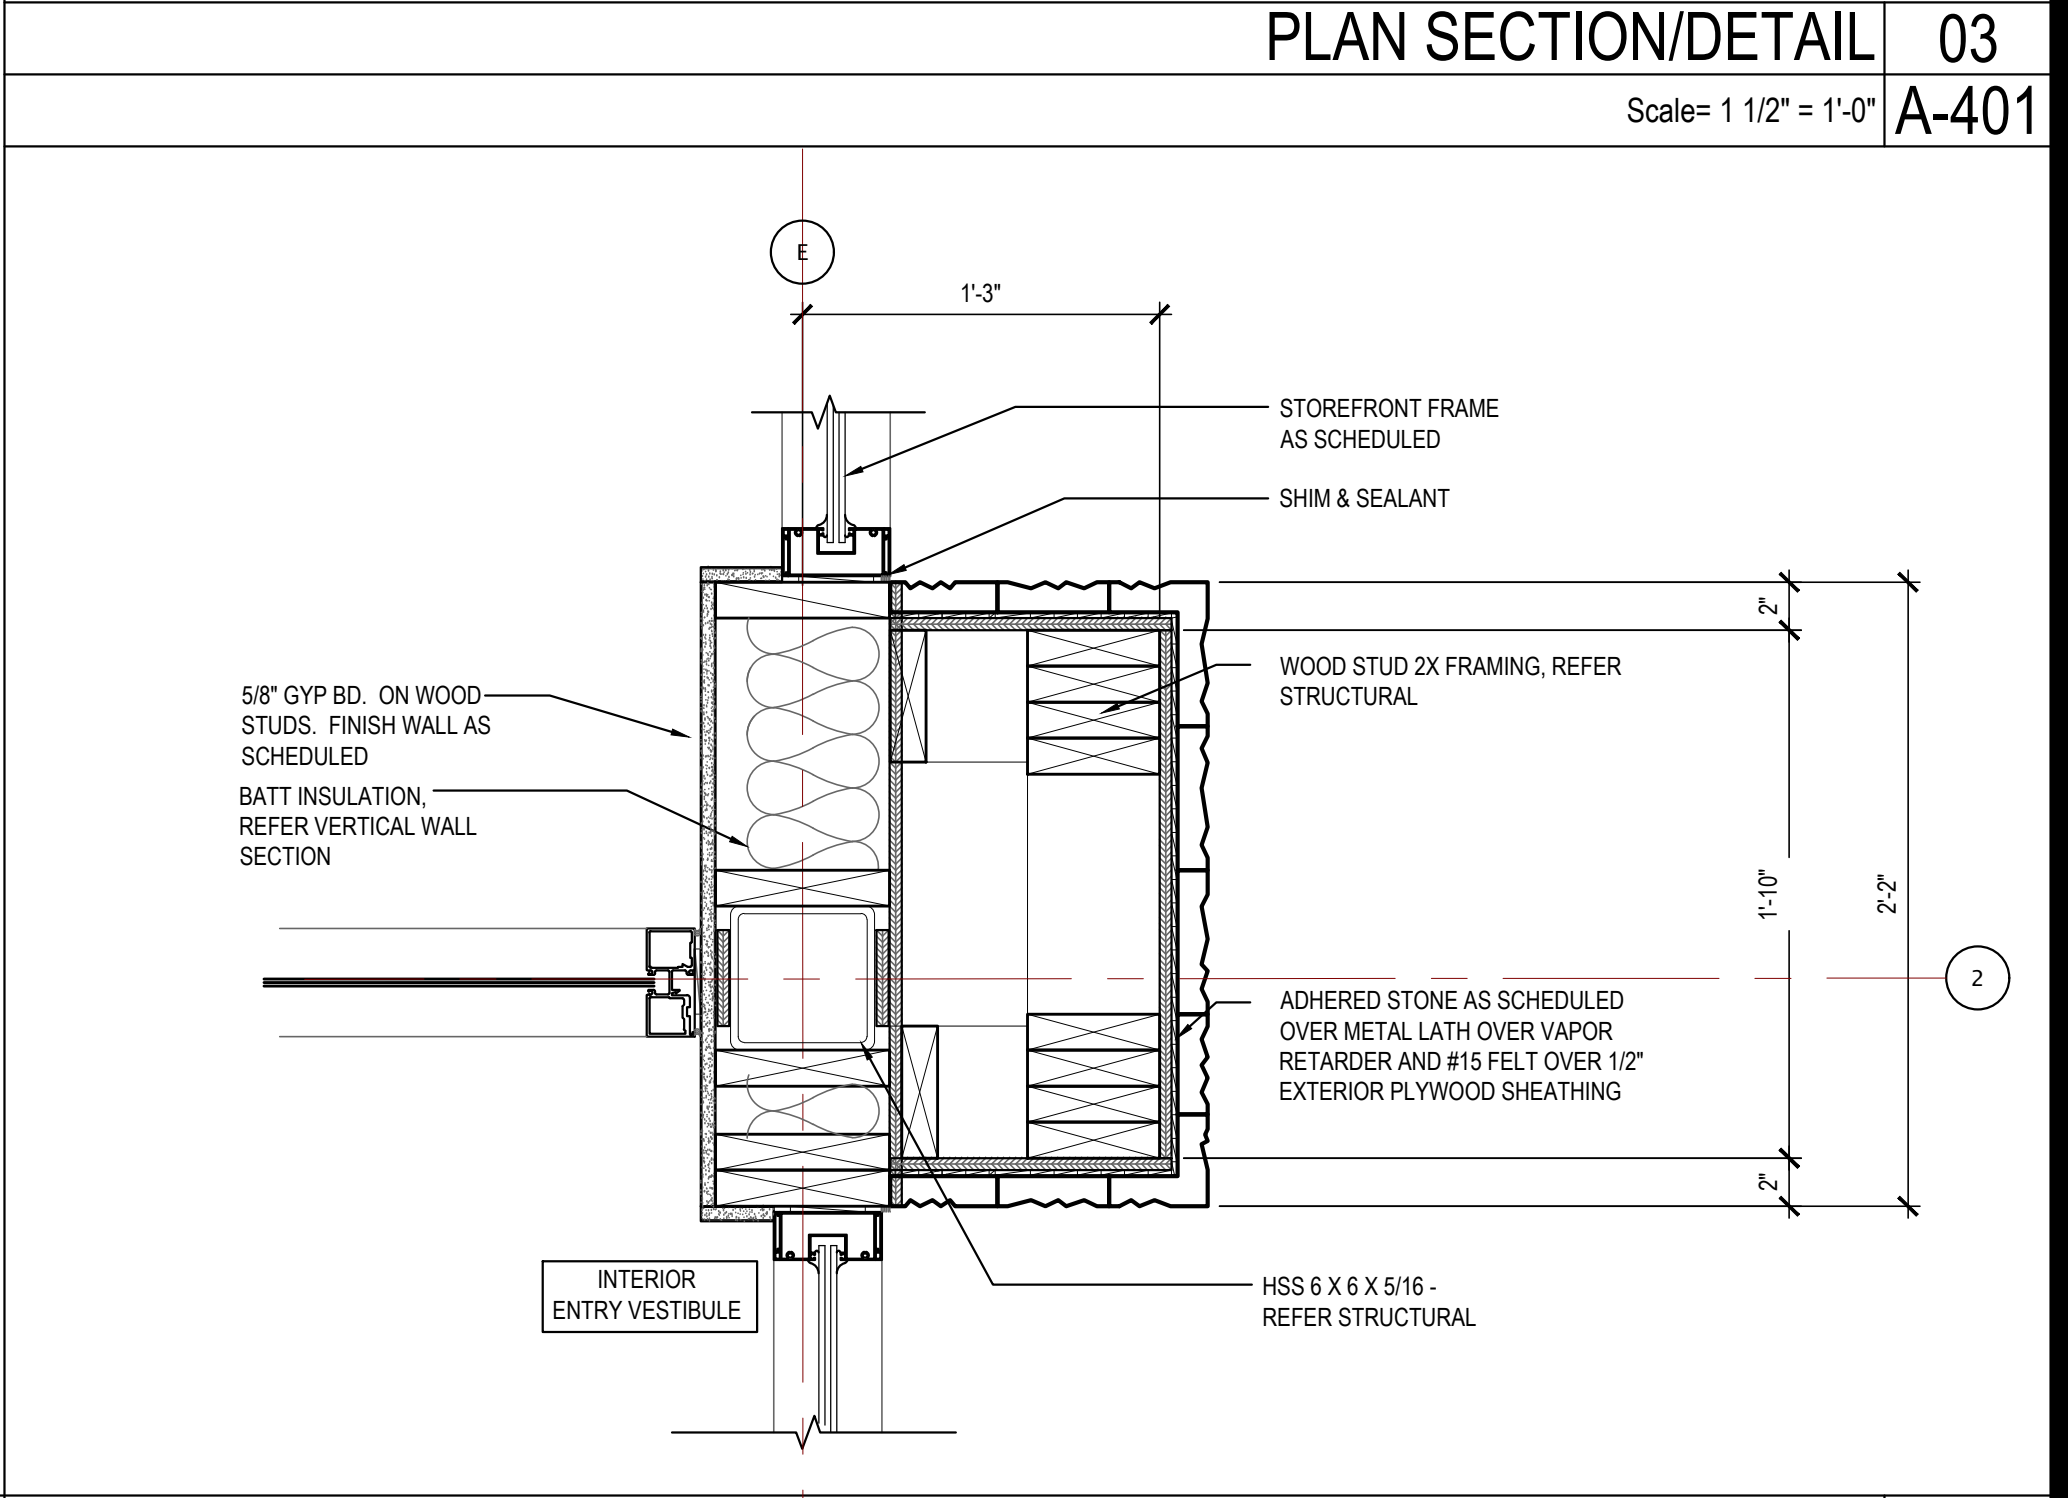

PLAN SECTION/DETAIL 02  
Scale= 1 1/2" = 1'-0" A-401

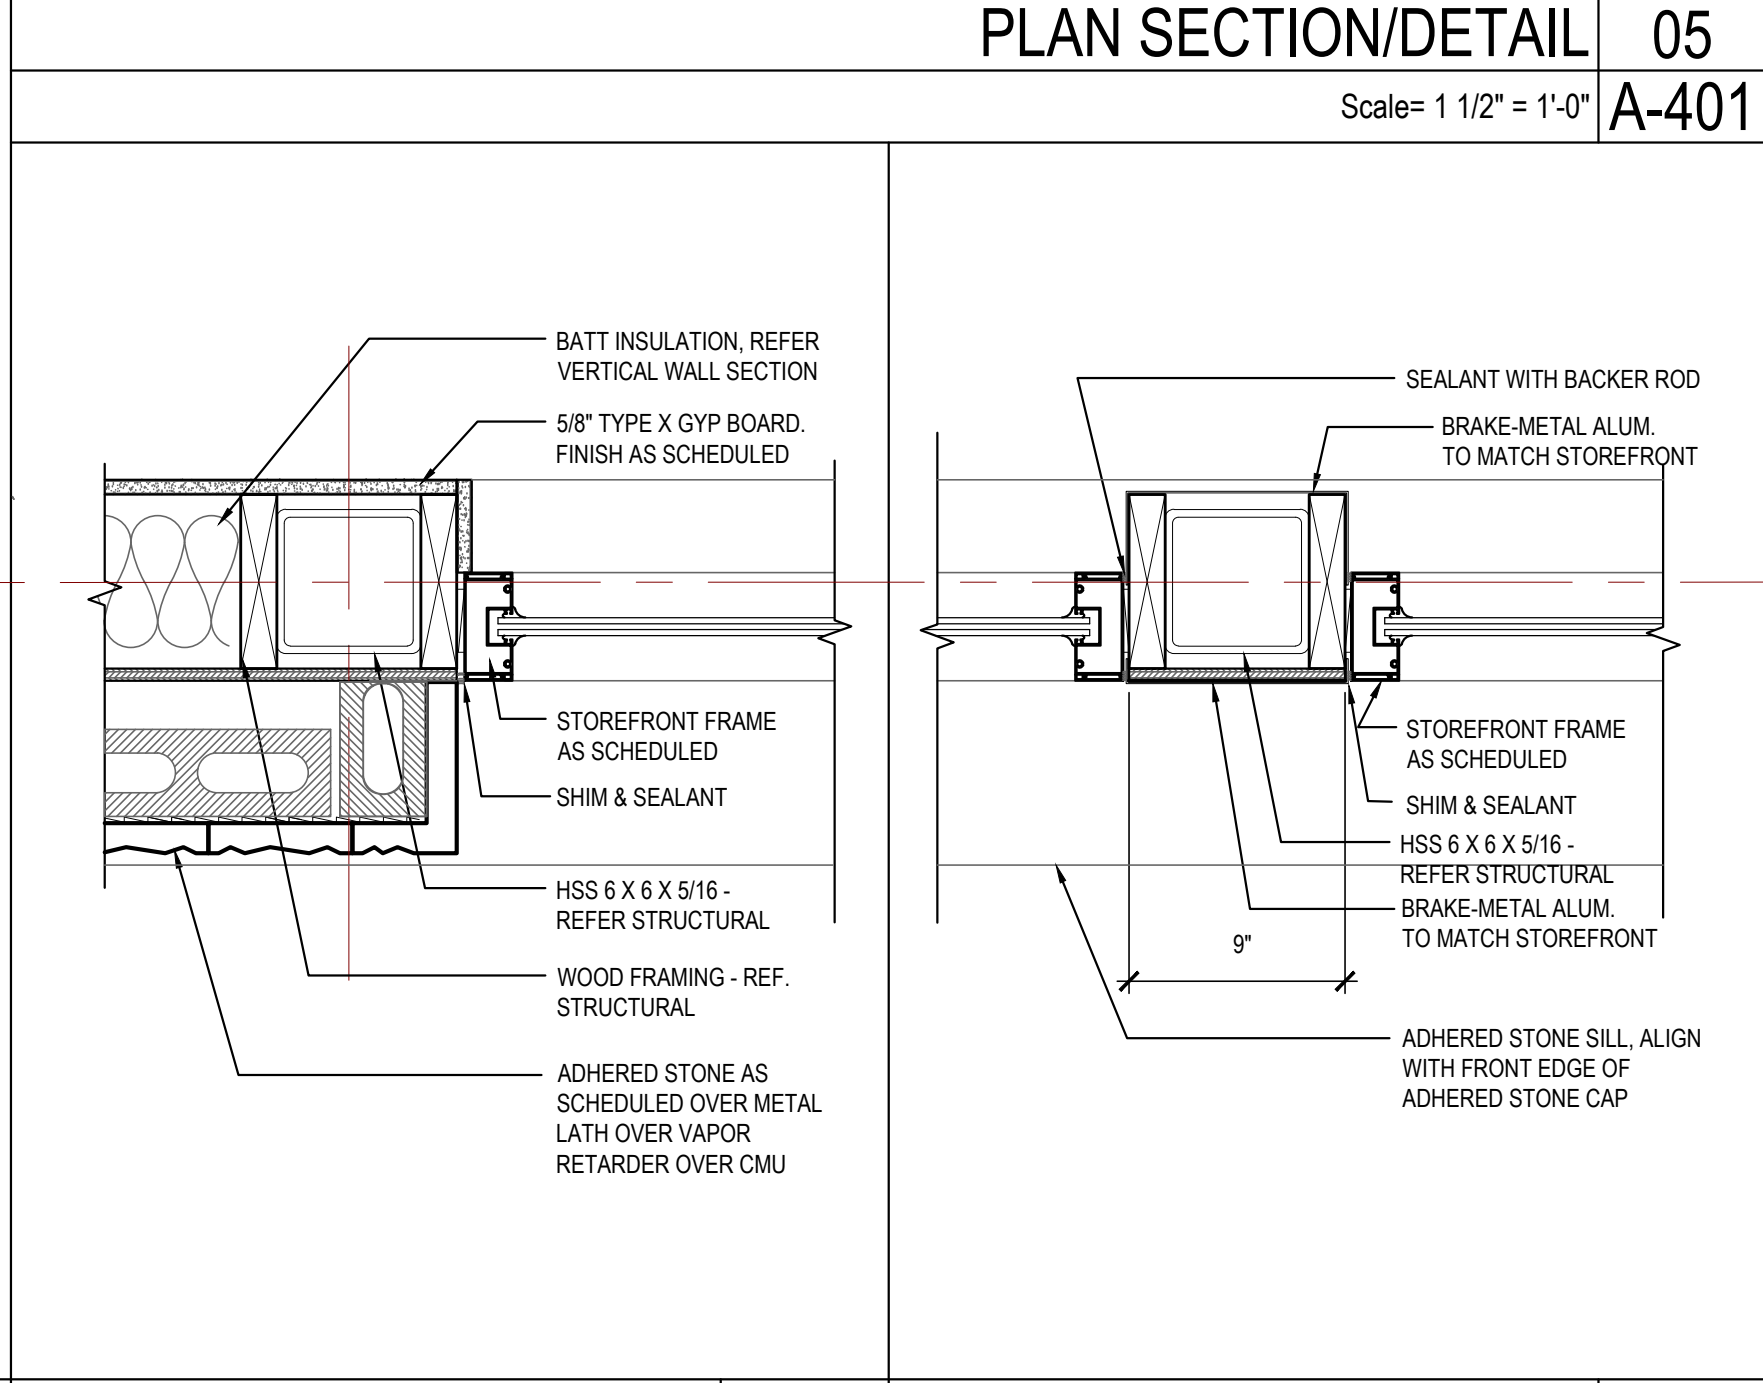

PLAN SECTION/DETAIL 07  
Scale= 1 1/2" = 1'-0" A-401

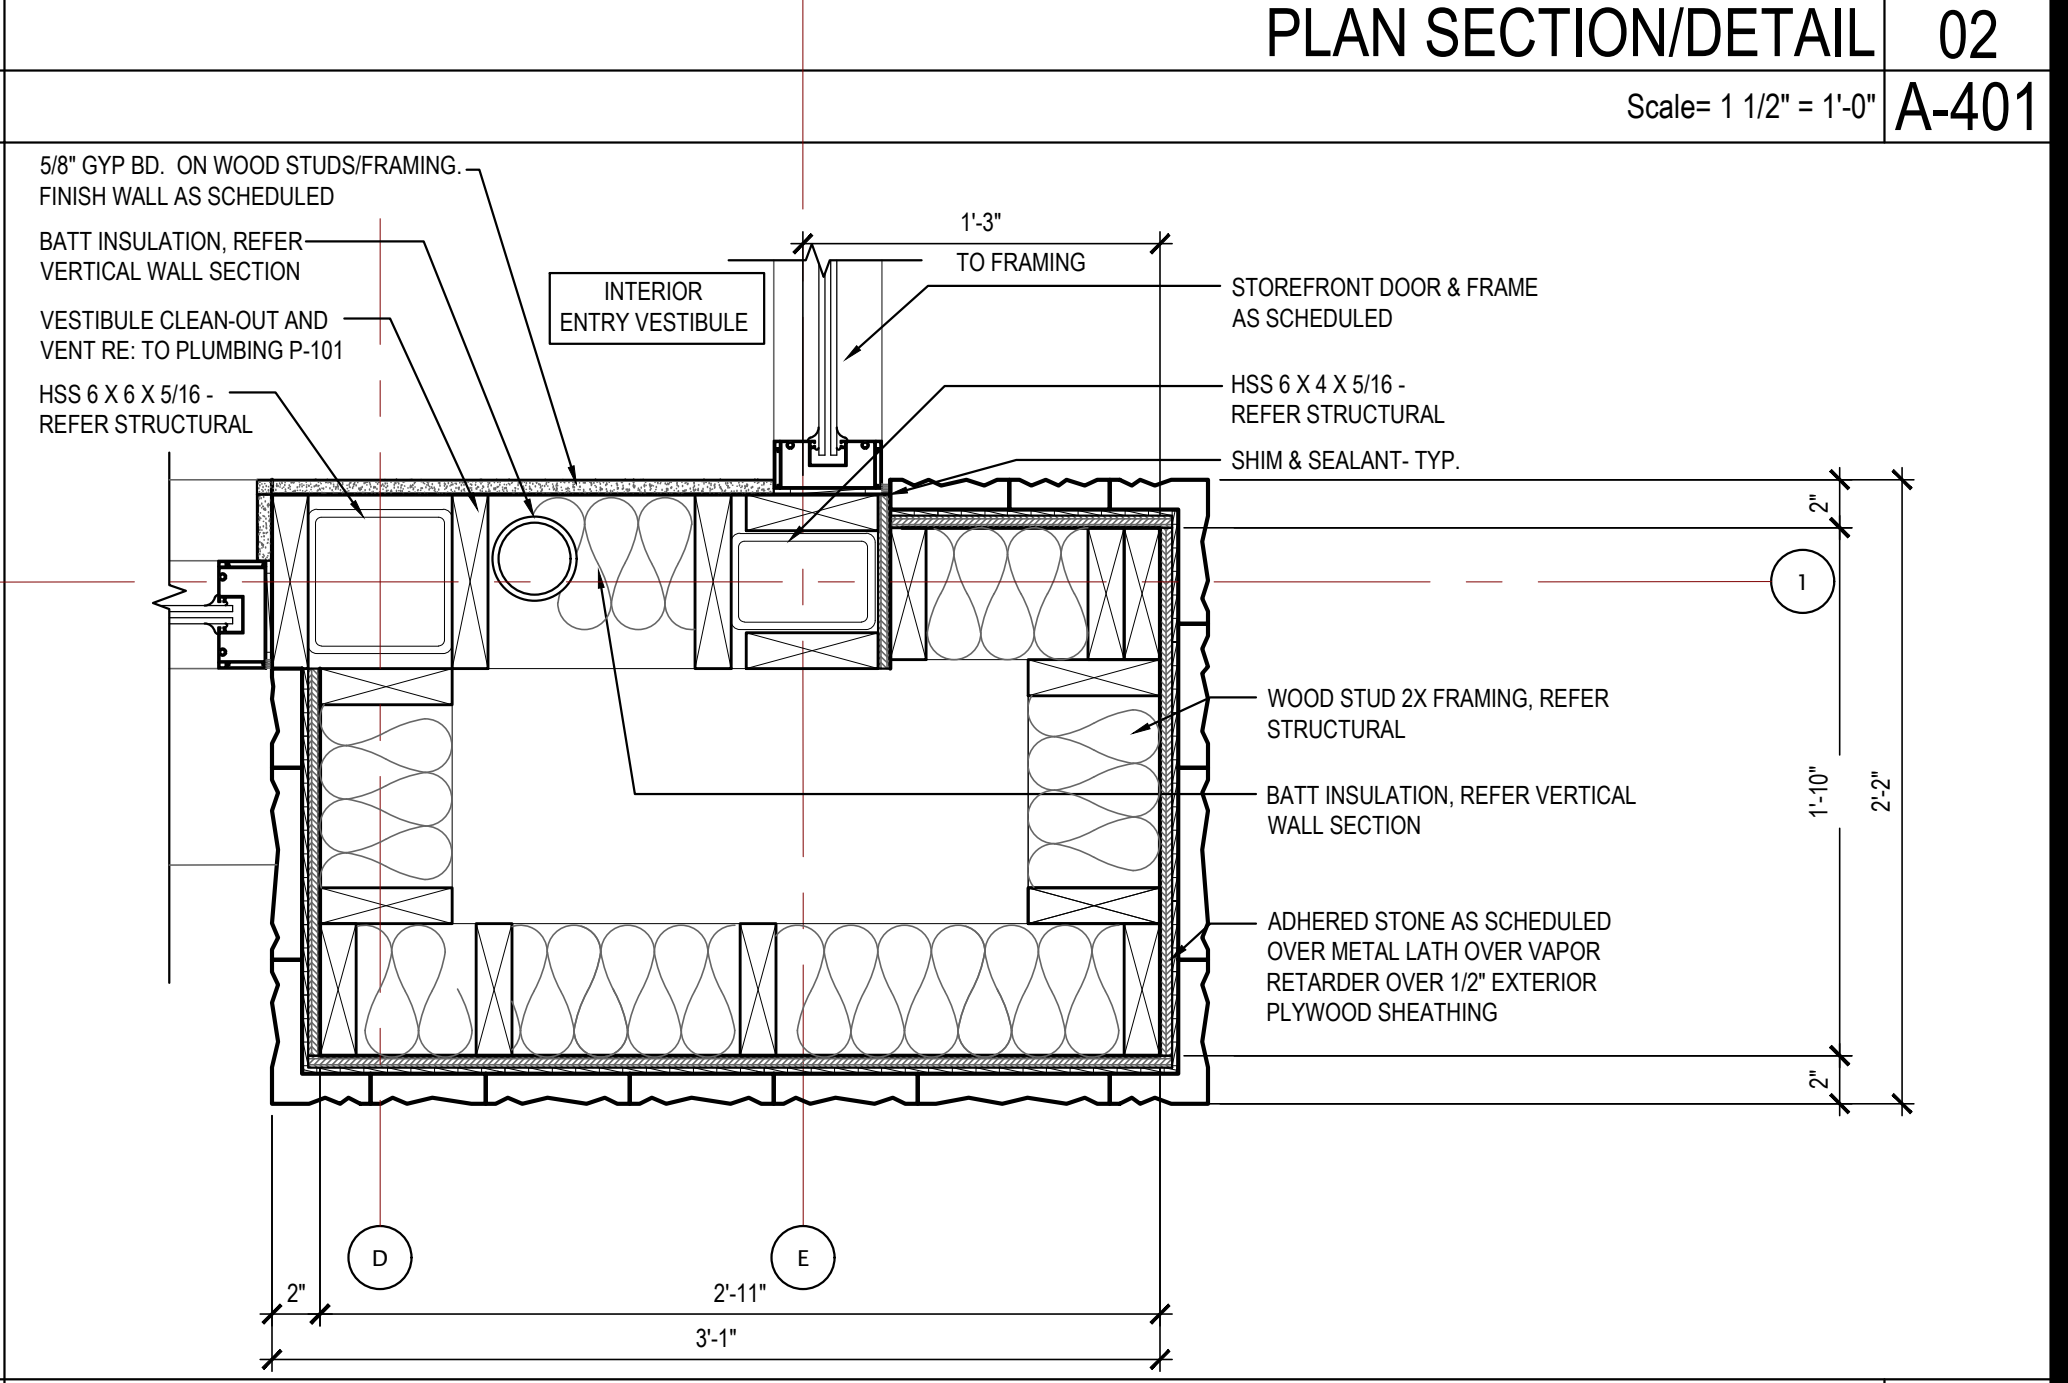

PLAN SECTION/DETAIL 01  
Scale= 1 1/2" = 1'-0" A-401



PANDA EXPRESS, INC.  
1683 Walnut Grove Ave.  
Rosemead, California  
91770  
Telephone: 626.799.9898  
Facsimile: 626.372.8288

All ideas, designs, arrangement and plans indicated or represented by this drawing are the property of Panda Express Inc. and were created for use on this specific project. None of these ideas, designs, arrangements or plans may be used by or disclosed to any person, firm, or corporation without the written permission of Panda Express Inc.

REVISIONS:	

ISSUE DATE:	
STATE PERMIT	06.07.21

DRAWN BY: CSW  
  
PANDA PROJECT #: D8060  
ARCH PROJECT #: JCDT20-0240



PANDA EXPRESS  
TRUE WARM & WELCOME  
390 W Spring Mill Pointe Dr.  
Westfield, IN 46074

A-401  
ARCHITECTURAL  
DETAILS