

FERNWOOD CEMETERY

BAY VIEW NICHE WALLS

NOTE: These are two cremation niche walls added to existing mausoluem front along the roadway. One is on the West side of the doorway, facing North - the other is on the Easst side of the door way facing north.

The West niche wall consists of 100 niches and they are arranged 10 high and 10 wide.

The East niche wall consists of 160 niches and they are arranged 10 high and 16 wide.

Elevation views and numbering scheme are visible on the lower right hand side of this map.

Elevations created: July, 2016
 created by: Jon Pecoraro
 Hollywood Forever Inc
www.hollywoodforever.com

Filed this 9TH day of SEPTEMBER 2016 at 9:00 AM in

Book 2016 of Maps at Page 107


at the request of Fernwood Cemetery.

Serial No. 2016-40629 Fee \$ 10


RICHARD N BENSON

County Recorder

[Signature]
 By Deputy

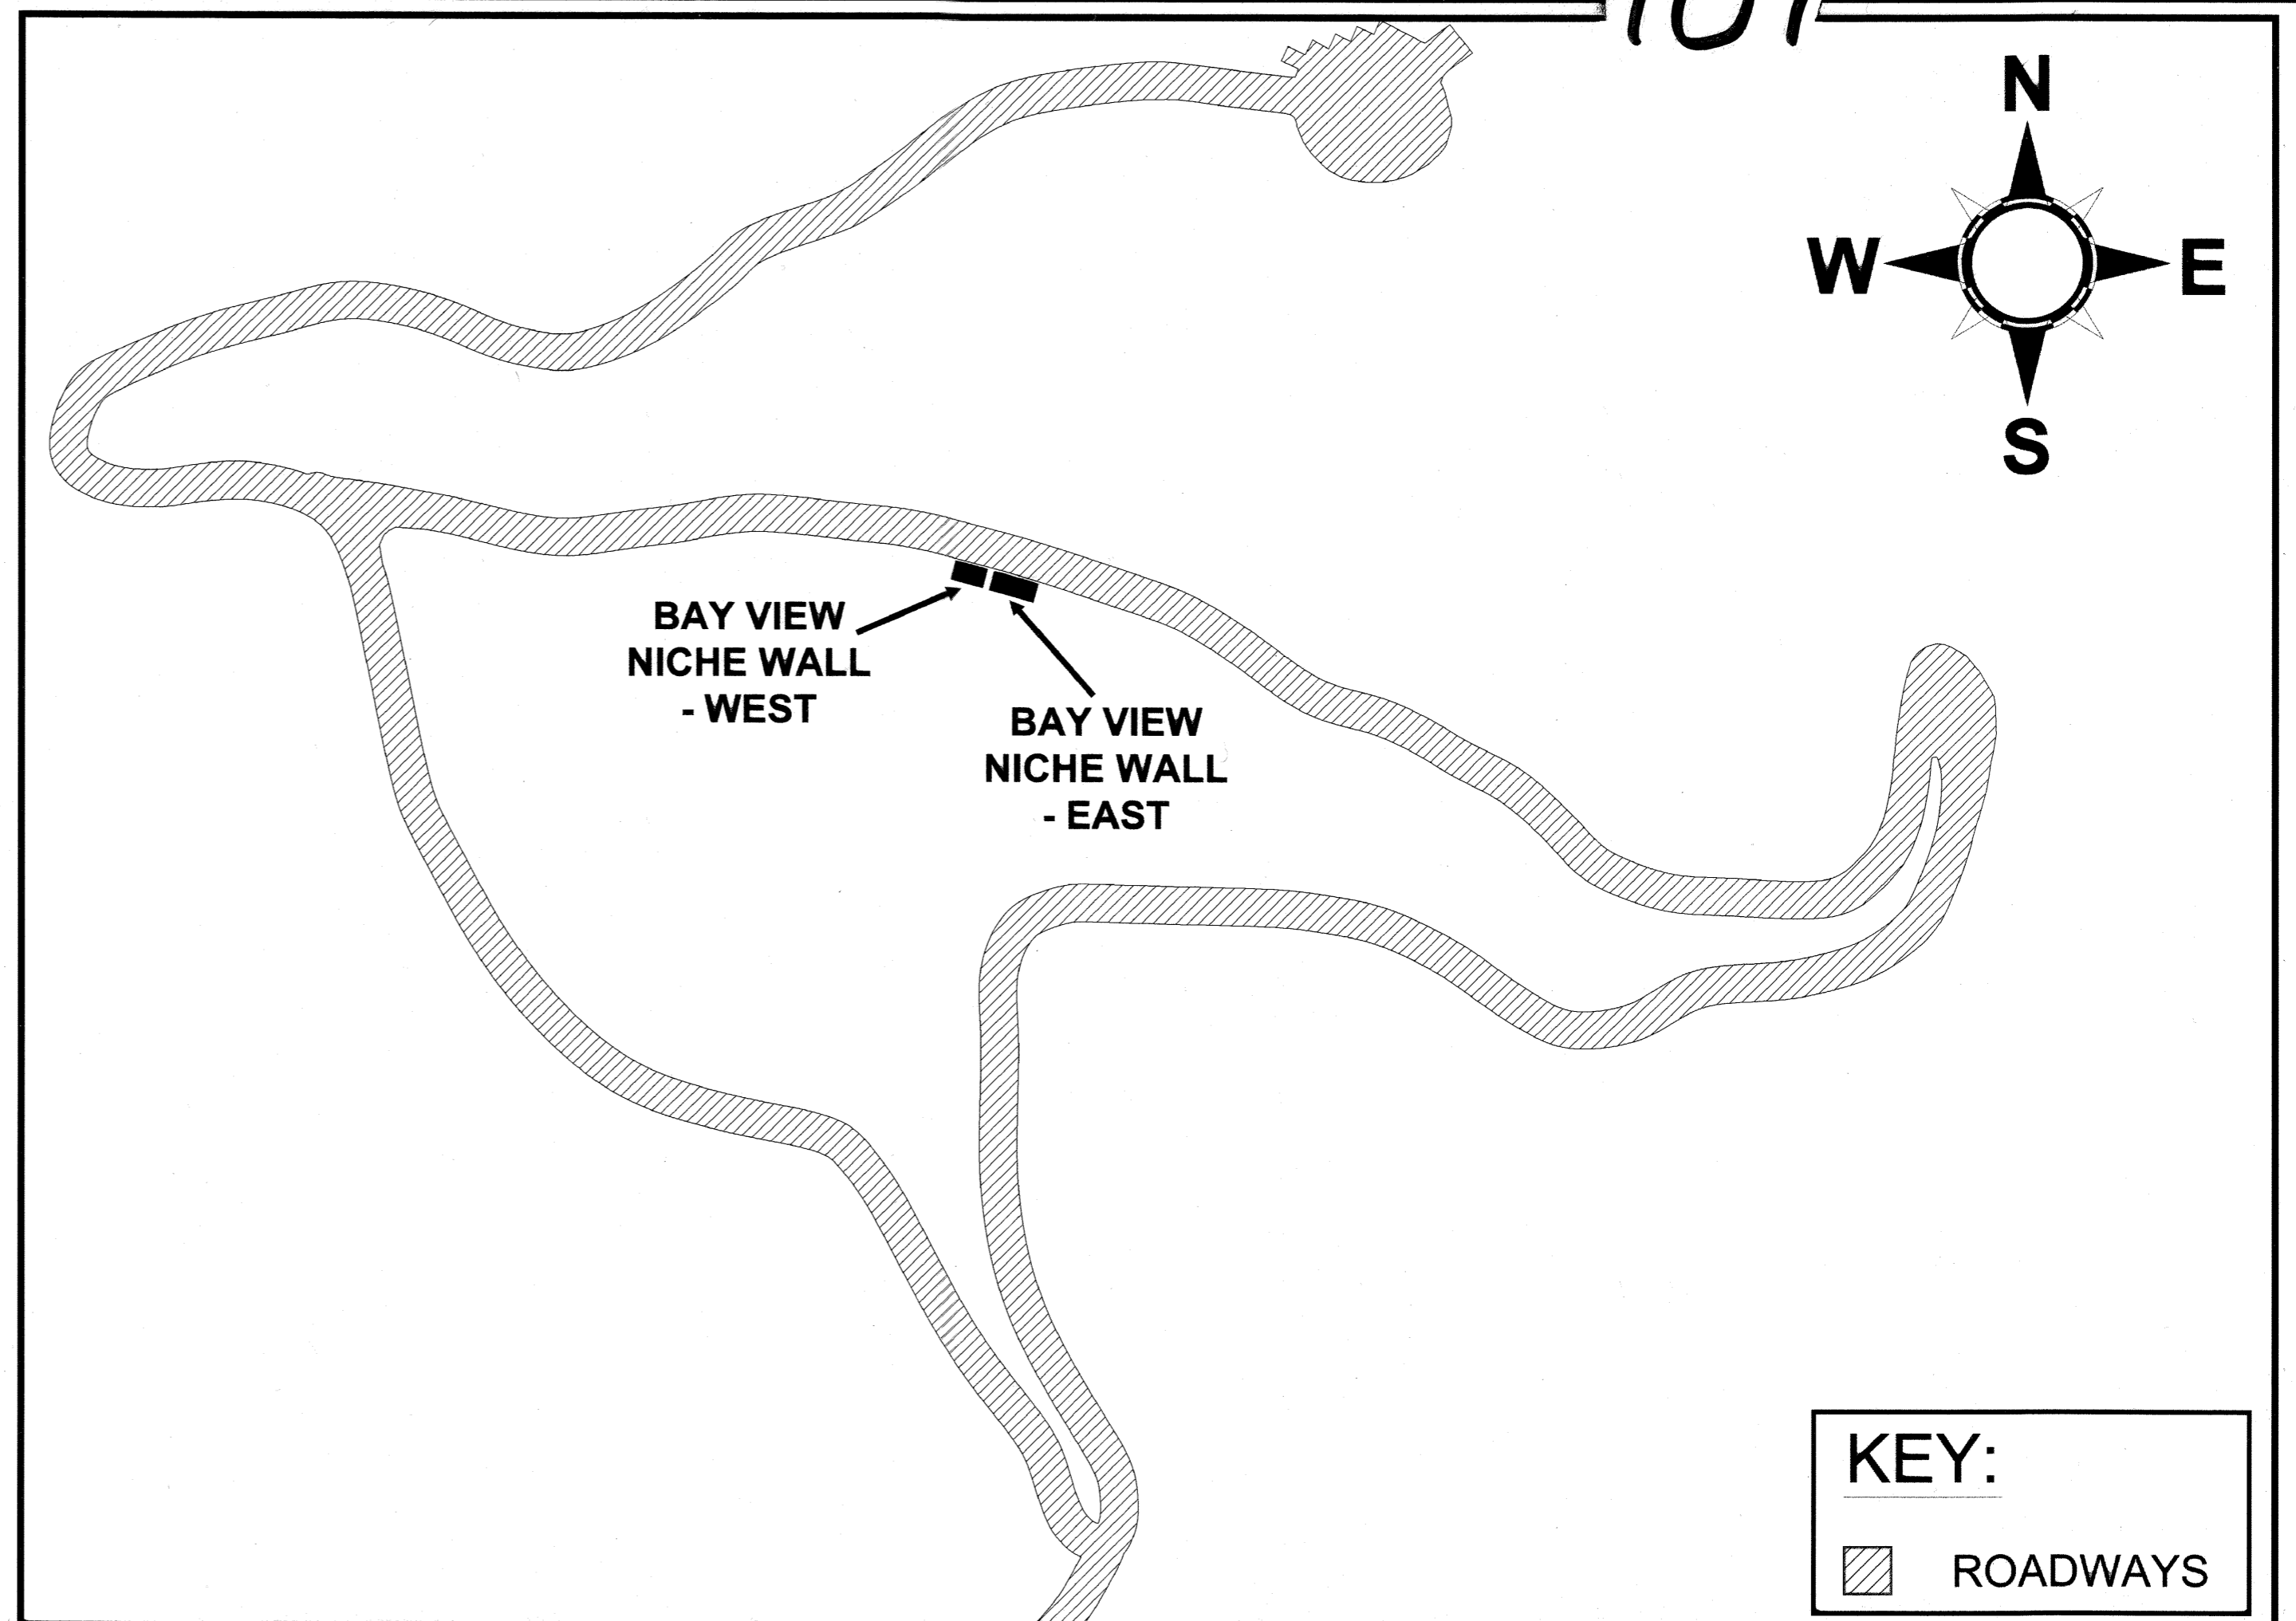

ELEVATION: BAY VIEW NICHE WALL - WEST

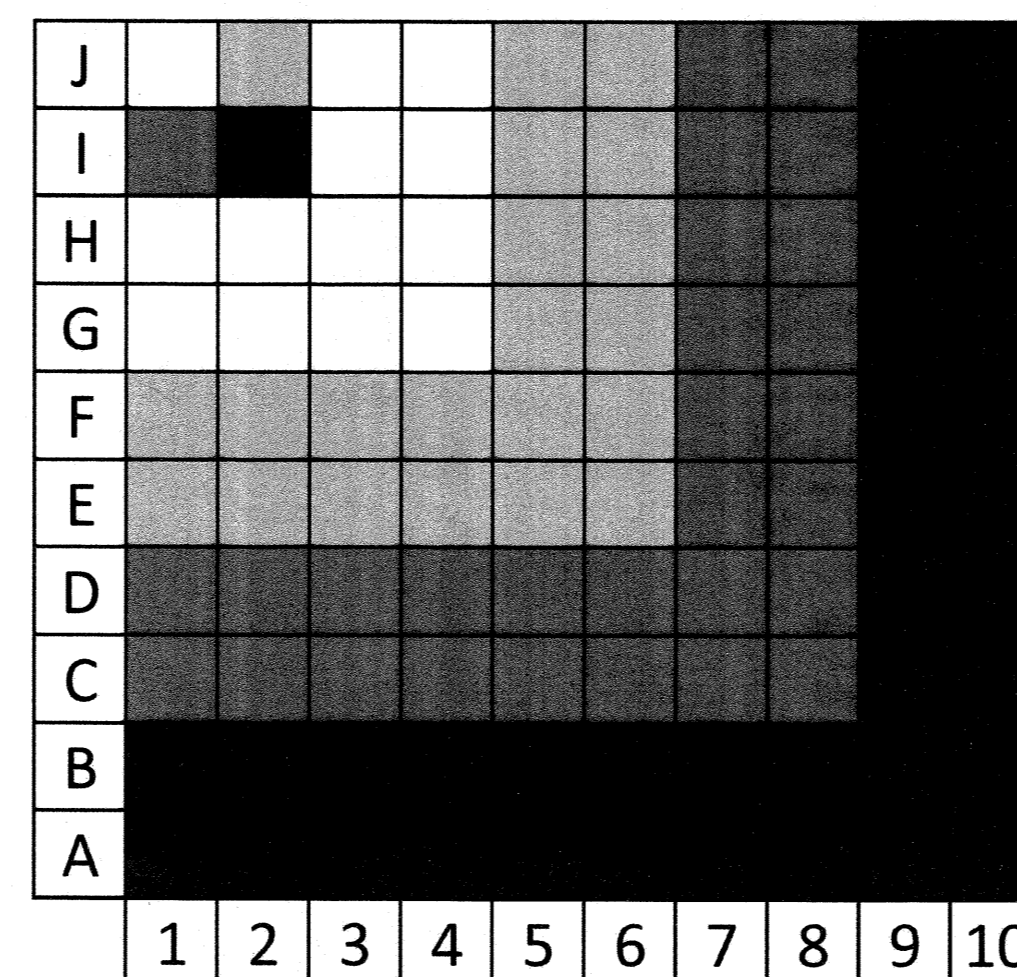

ELEVATION: BAY VIEW NICHE WALL - EAST

