


DUCTWORK #2 FRONT VIEW

DUCTWORK #2 SIDE VIEW

DUCTWORK #2 TOP VIEW

DUCTWORK #2 SE VIEW

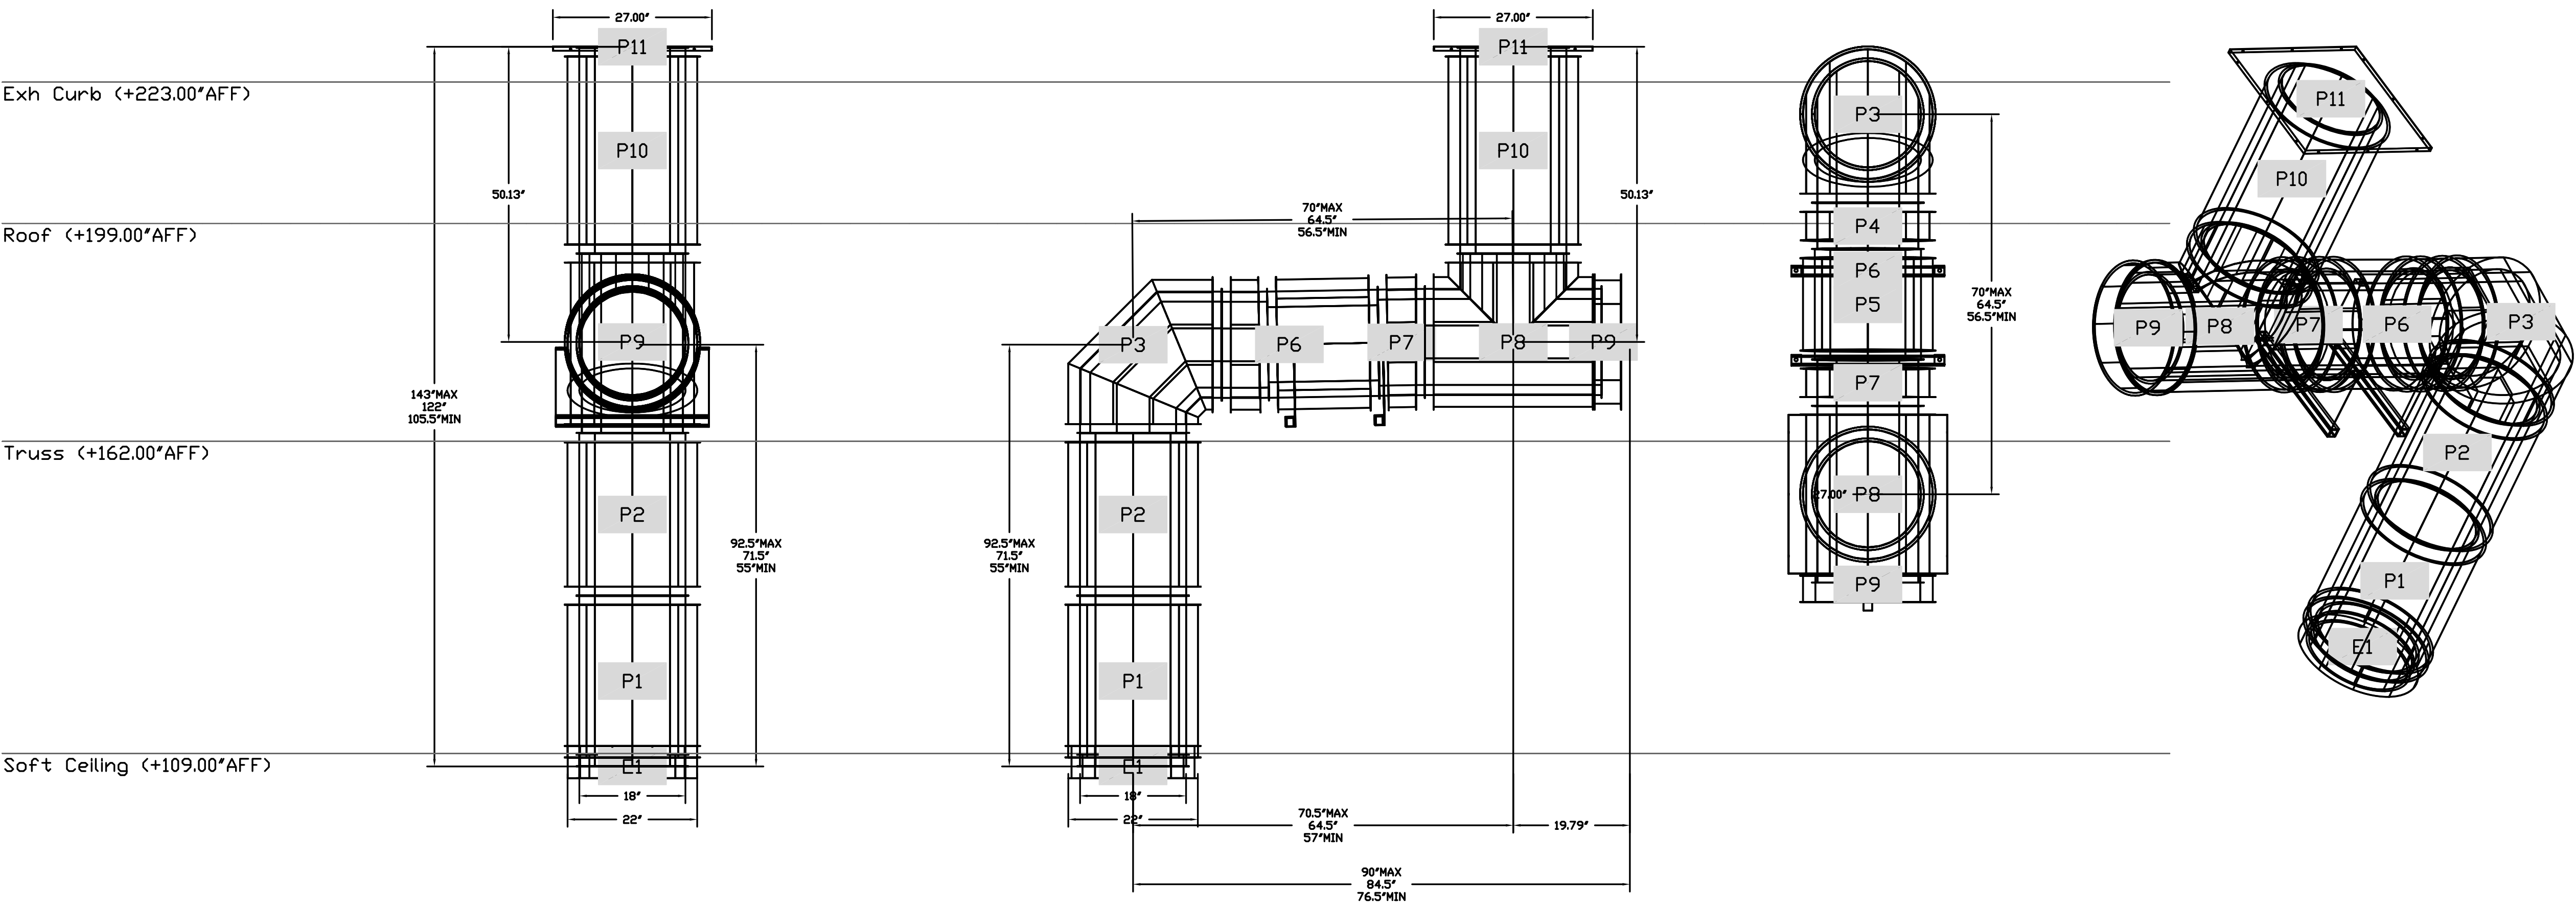

REVISIONS	
DESCRIPTION	DATE



CAPTIVE AIR

Southern California Office

3002 Dow Ave., Suite 410, Tustin, CA 92780 PHONE: (714) 957-1500 FAX: (919) 227-5975 EMAIL: reg@captivair.com

Panda Express - Gardner KS (D7704)

GARDNER, KS, 66030

DATE: 8/23/2021

DWG.#: 5051545

DRAWN BY: AH-86

SCALE: 3/4" = 1'-0"

MASTER DRAWING

SHEET NO. 12



PANDA EXPRESS, INC.
1683 Walnut Grove Ave.
Rosemead, California 91770
Telephone: 626.799.9898
Facsimile: 626.372.8288

All ideas, designs, arrangement and plans indicated or represented by this drawing are the property of Panda Express Inc. and were created for use on this specific project. None of these ideas, designs, arrangements or plans may be used by or disclosed to any person, firm, or corporation without the written permission of Panda Express Inc.

REVISIONS:	


ISSUE DATE:	
PERMIT/BID ISSUE	09-20-2021

DRAWN BY: -

PANDA PROJECT #: - S8-21-D8118

PANDA STORE #: - D8118

ARCH PROJECT #: - 20185

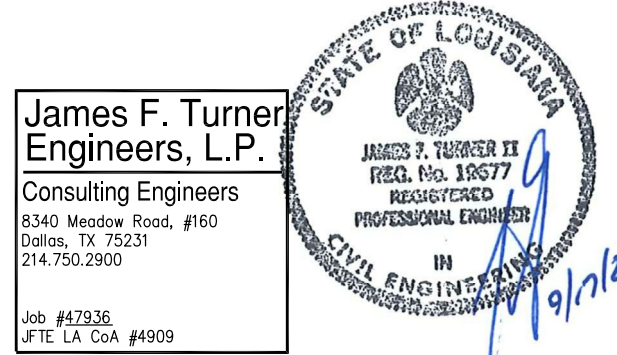

PANDA EXPRESS

TRUE WARM & WELCOME
911 N. SERVICE RD.
RUSTON, LA 71270

M-411

HOOD DETAIL PLAN

TRUE WARM & WELCOME 2300 R5

PERMIT/BID SET